

ISSUE FOR PLANNING APPROVAL ONLY


This development approval relates solely to the proposed solar farm, comprising a total of 900 solar modules on Lot 51.

		SUB-AREA CODE	DOC TYPE	CAD	DISCIPLINE	ELECTRICAL
CHECKER	<div><div></div><div>CITIC Pacific Mining</div><div>ACN 119 578 371</div></div>					
DESIGNER	<div><div></div><div>CAD DRAWING DO NOT ALTER MANUALLY</div></div>					
ENGINEER	CAD FILE NAME CPM-FRV.dwg				BORDER SIZE: A1	
T.STRAW	LIFE CYCLE STATE ISSUED_FOR_TENDER					
DISCIPLINE LEAD	SINO IRON PROJECT					
ENG MANAGER	TITLE FORTESCUE RIVER VILLAGE, WA					
CONSULTANT	MICRO GRID					
GENOFFGRID	SITE PLAN					
CPM						
APPROVALS FOR CURRENT REVISION	SCALE	DWG NO.			REV.	
	1:1000	100 -			C	








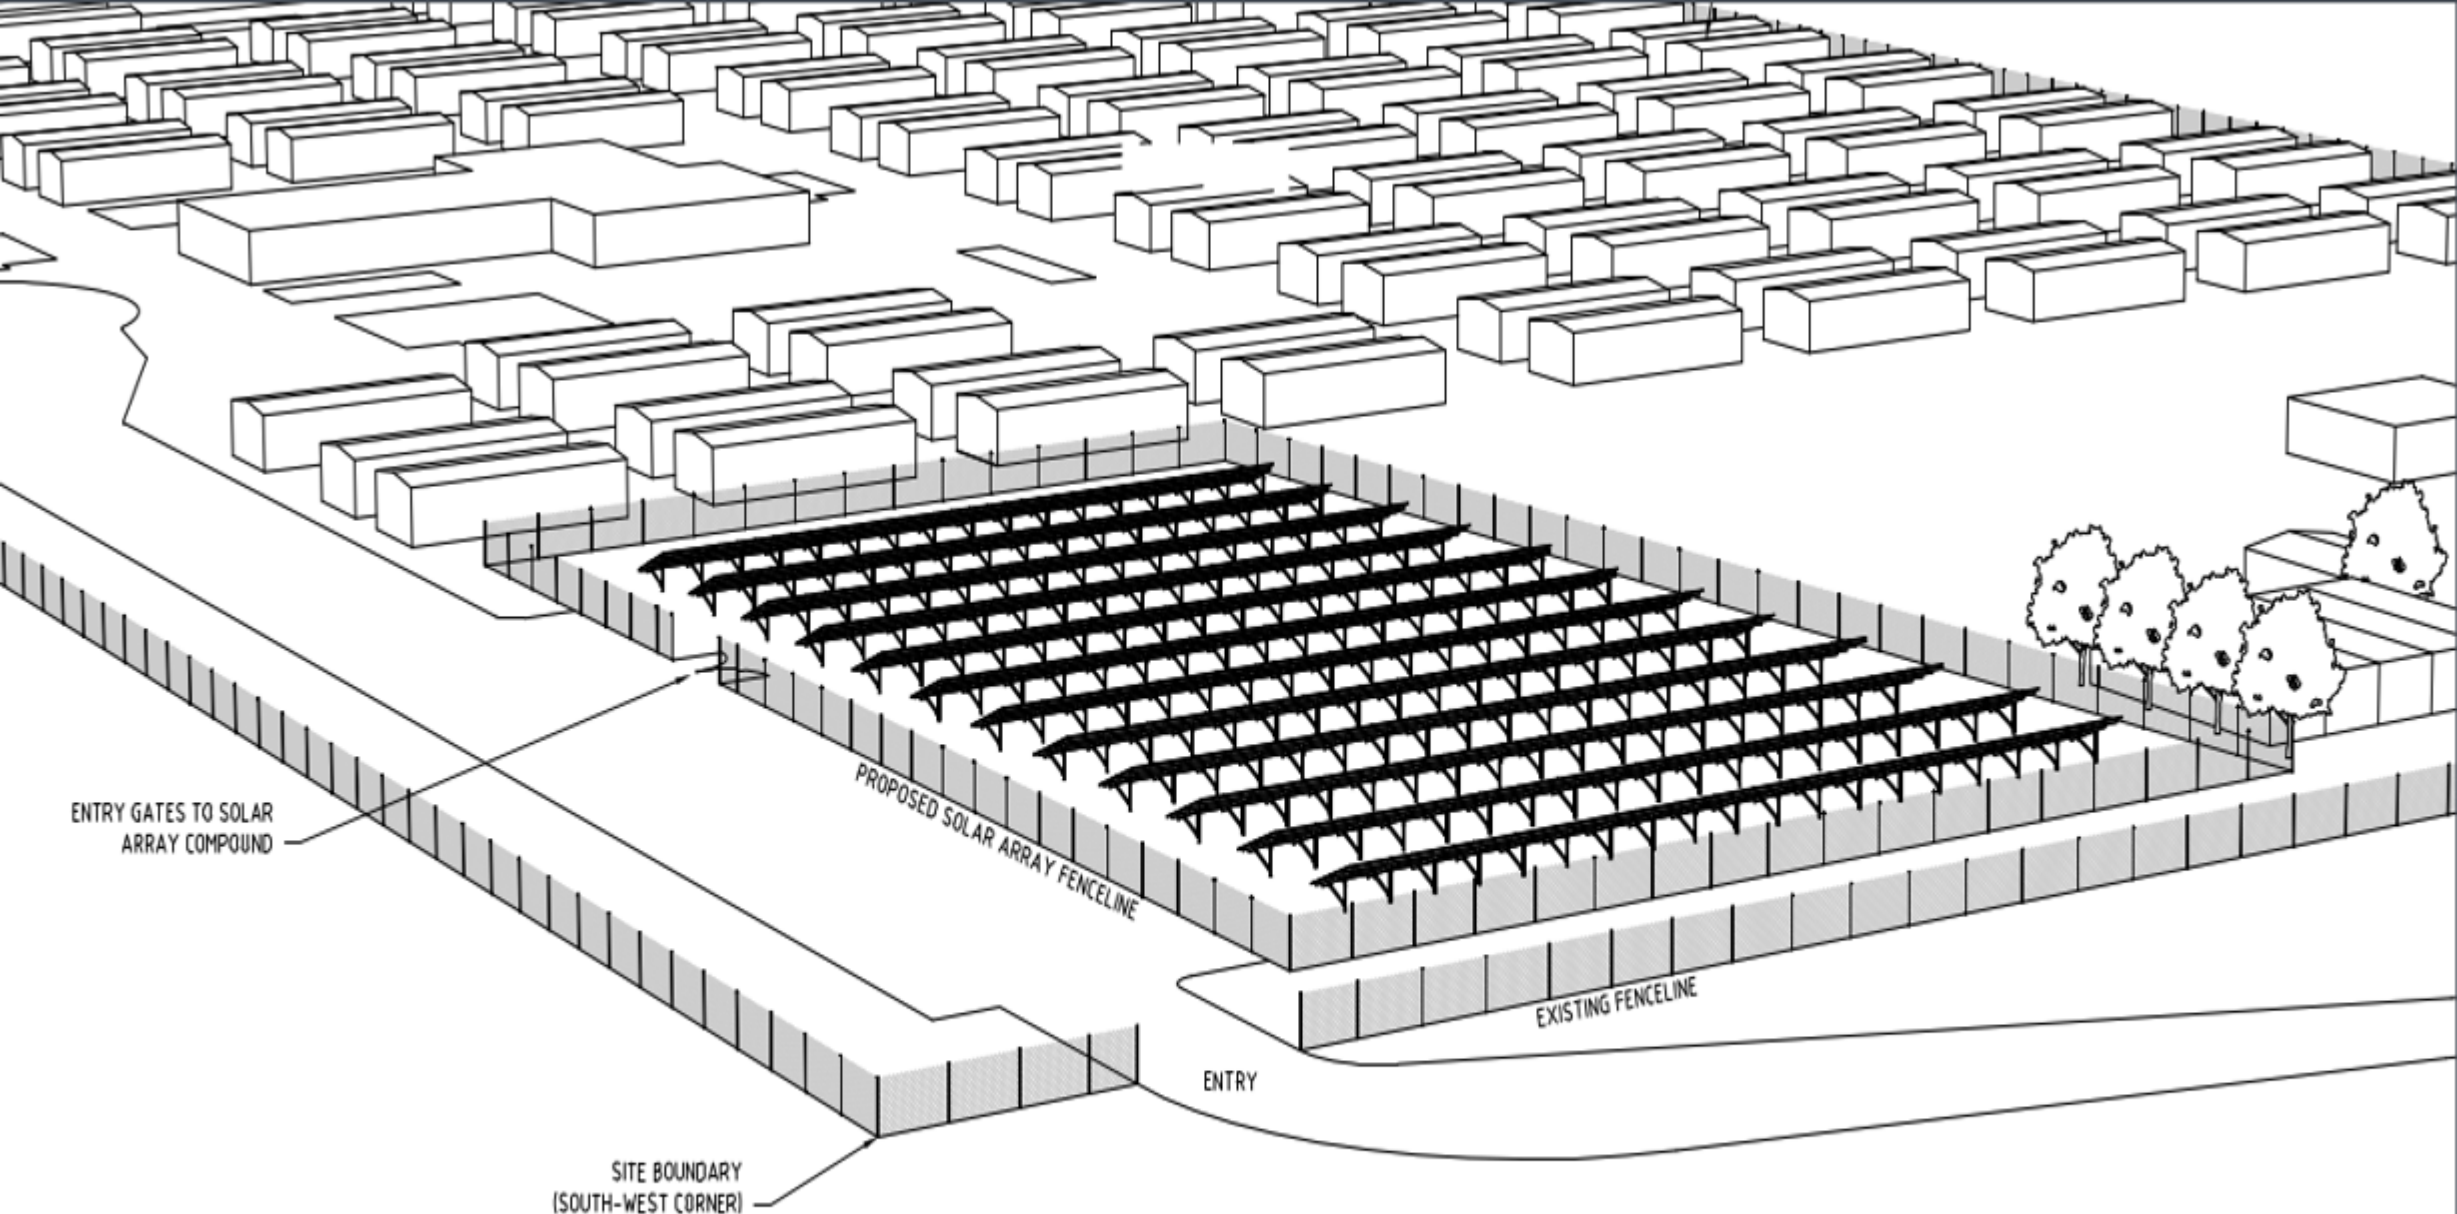

SOUTHERN AERIAL PERSPECTIVE VIEW

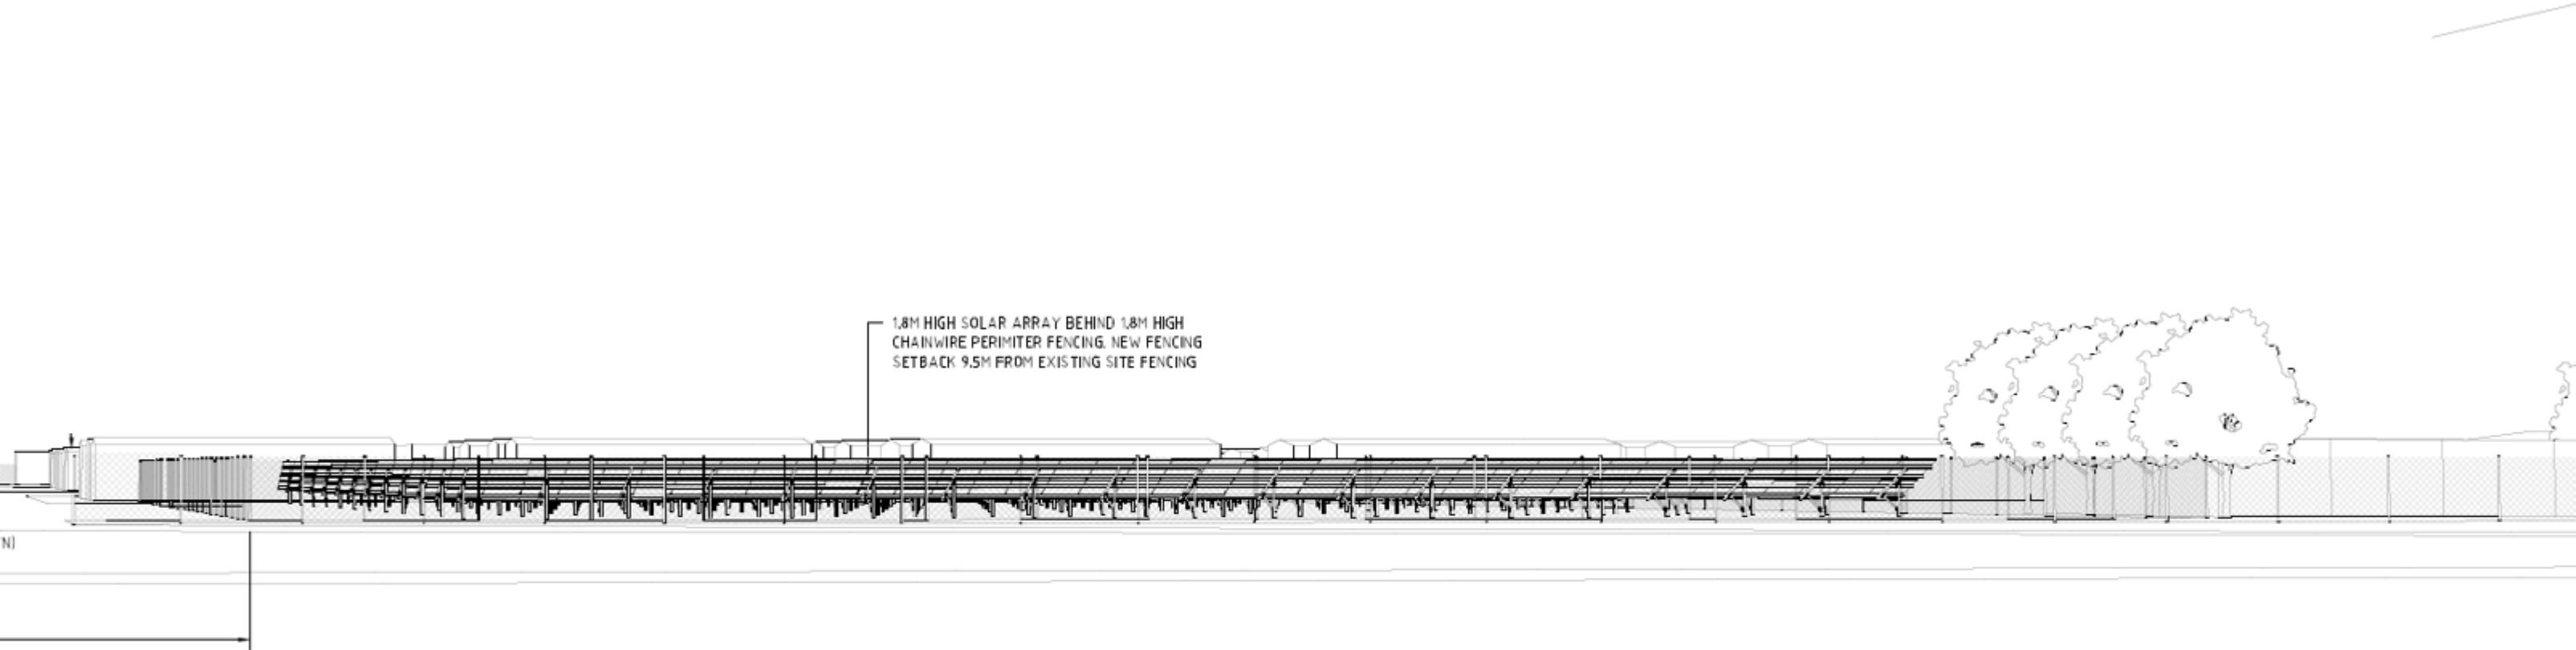


1.8M HIGH SOLAR ARRAY BEHIND 1.8M HIGH  
CHAINWIRE PERIMETER FENCING. NEW FENCING  
SETBACK 9.5M FROM EXISTING SITE FENCING

SOUTHERN ELEVATION PERSPECTIVE VIEW FROM HIGHWAY



MAXIMUM FRAME SPACING: 1500MM  
MAXIMUM T110 RAIL OVERHANG: 500MM

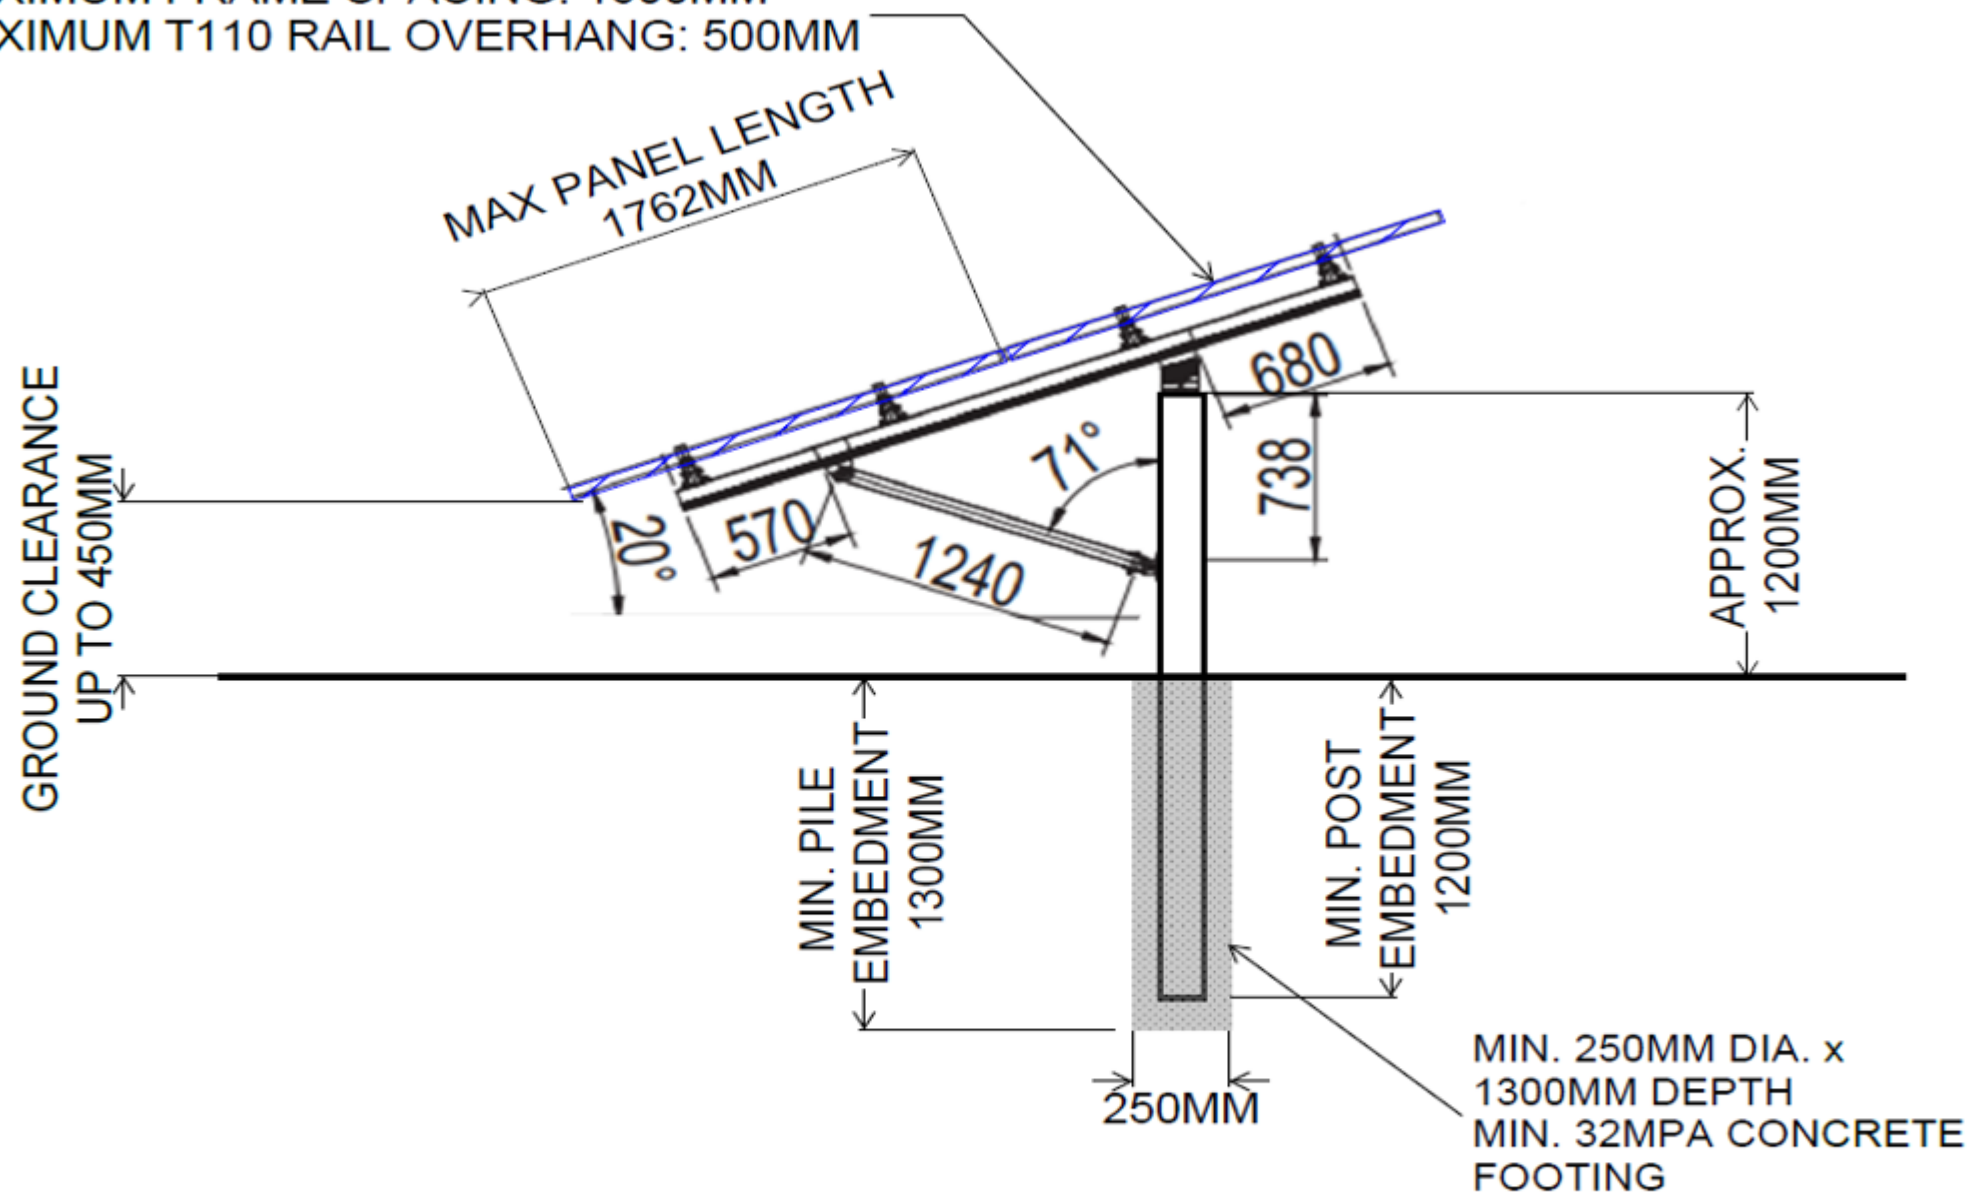

SOLAR TERRACE II-A SYSTEM  
WITH FOOTING DESIGN