


ARCHITECTURAL DRAWINGS

dwg no.	drawing title	paper	rev.	date	scale
A 1.00	COVER + LOCALITY PLAN	A3	0	19.4.2024	
A 2.00	SITE PLAN	A2	0	19.4.2024	1:1000
A 3.00	BUILDING A	A3	0	19.4.2024	1:100
A 4.00	BUILDING B	A3	0	19.4.2024	1:100
A 5.00	BUILDING C	A3	0	19.4.2024	1:100
A 5.10	BUILDING C	A3	0	19.4.2024	1:100
A 6.00	BUILDING D	A3	0	19.4.2024	1:100

DRAWING NOTES:

GENERAL NOTES:

- DO NOT SCALE DRAWINGS USE FIGURED DIMENSIONS ONLY.
- INFORM ARCHITECT OF CONFLICT BETWEEN SITE CONDITIONS AND DOCUMENTS.
- ALL DIMENSIONS IN MILLIMETERS UNLESS OTHERWISE NOTED.
- CONFIRM ALL DIMENSIONS ON SITE PRIOR TO COMMENCEMENT OF WORKS.
- ALL WORKS TO COMPLY WITH LOCAL COUNCIL REQUIREMENTS, NATIONAL CONSTRUCTION CODES OF AUSTRALIA AND AUSTRALIAN STANDARDS.
- COPYRIGHT OF DESIGN SHOWN HEREIN IS RETAINED BY ARCHITECTURAL COMPANY.
- ARCHITECTURAL DOCUMENTS TO BE READ IN CONJUNCTION WITH RELEVANT STRUCTURAL ENGINEERING DOCUMENTS.

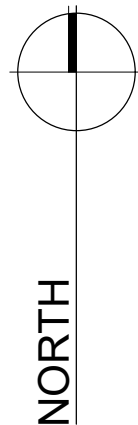

LOCALITY PLAN

NOT TO SCALE

0	ISSUED FOR DA	22.4.2024
REV:	DESCRIPTION:	DATE:
STATUS: DEVELOPMENT APPROVAL		




CLIENT:	TOTALSS Building PO Box 476 KARRATHA WA 6714 0415 577 612
ARCHITECT:	HURLEY ARCHITECTURE & PLANNING PO BOX 154 KARRATHA WA 6714 0437 414 714

SITE:	STAYOVER BY AUSCO KINGFISHER VILLAGE LOT 500 MADIGAN ROAD KARRATHA WA 6714
-------	---


TITLE:	COVER + LOCALITY PLAN
--------	-----------------------

SCALE AT A3:	DATE:	DRAWN:	CHECKED:
NA	19.4.2024	JH	
PROJECT NO:	DRAWING NO:	REVISION:	
24-200	A 1.00	0	

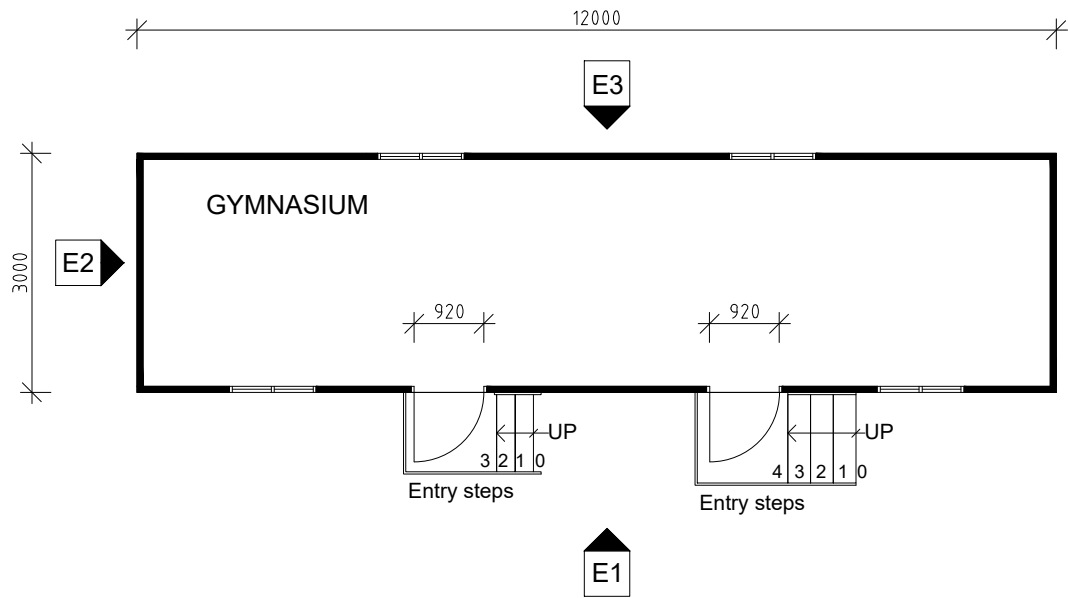


FLOOR PLAN

SCALE 1 : 100

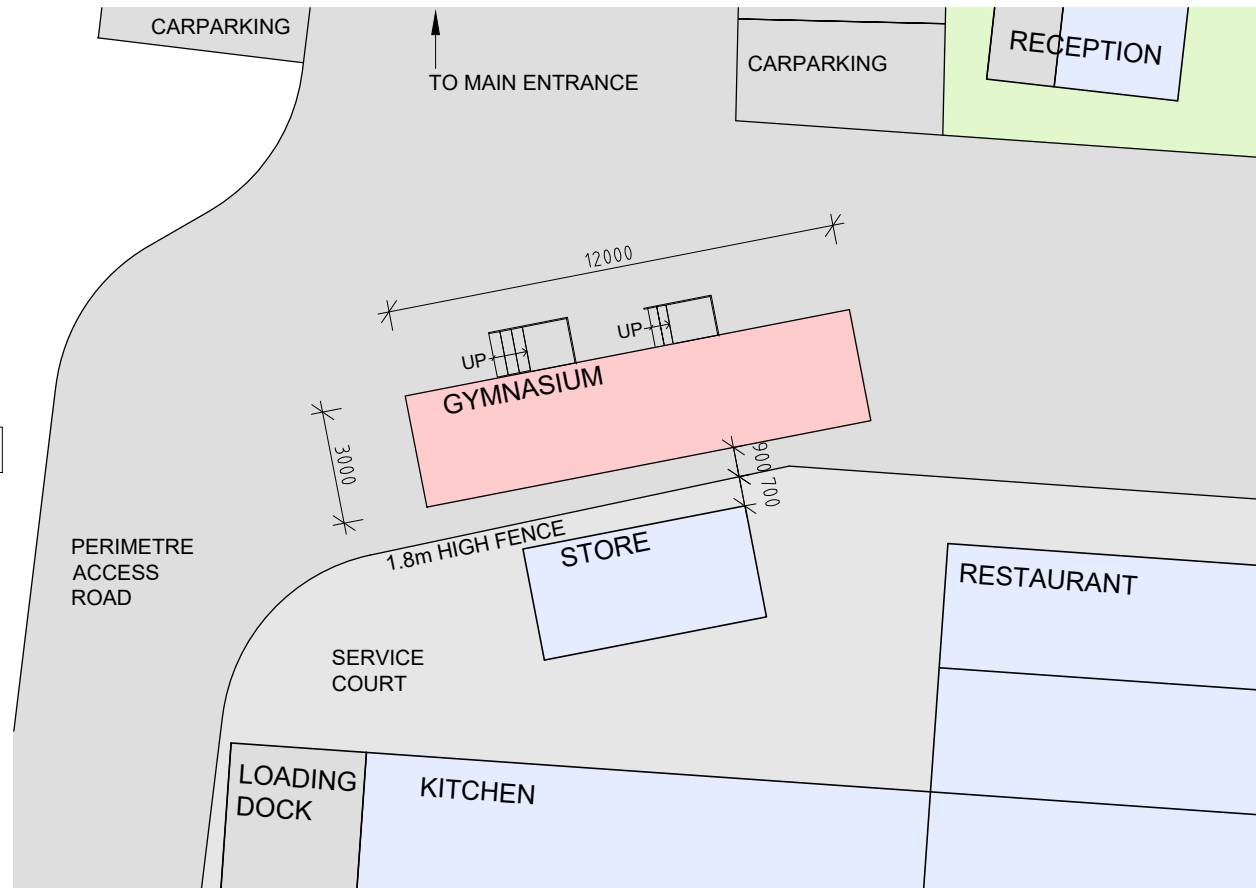

PART SITE PLAN A

SCALE 1 : 200

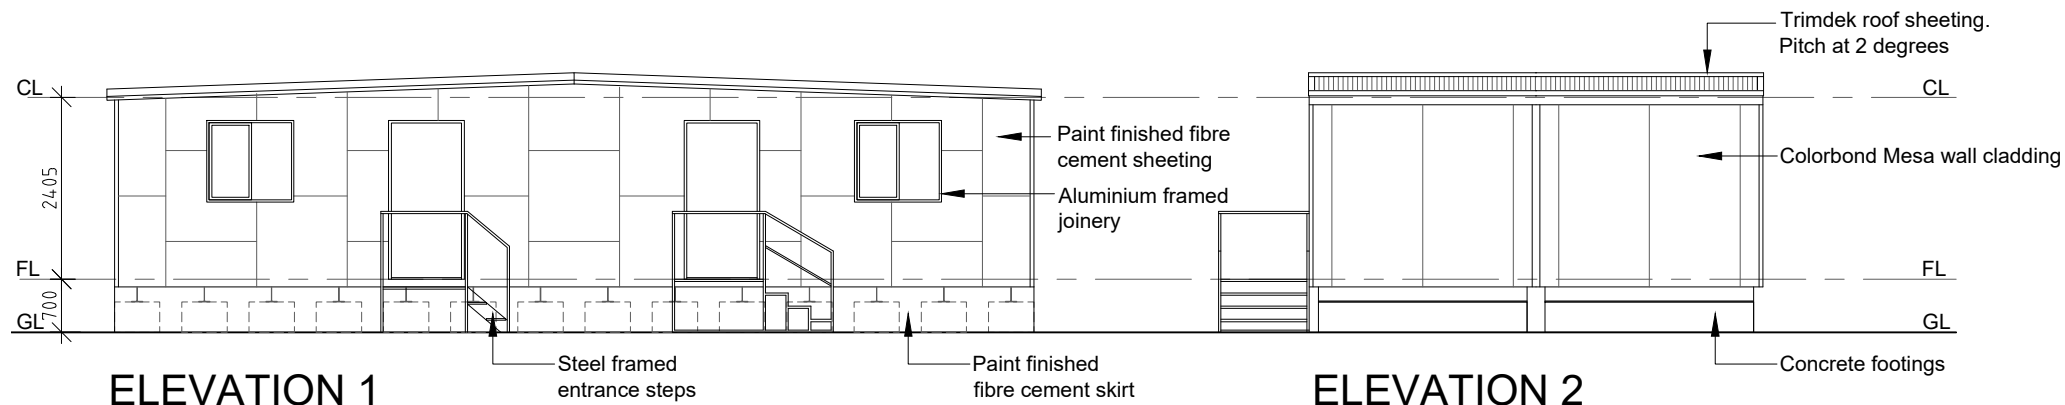


ELEVATION 1

SCALE 1 : 100

ELEVATION 2

SCALE 1 : 100

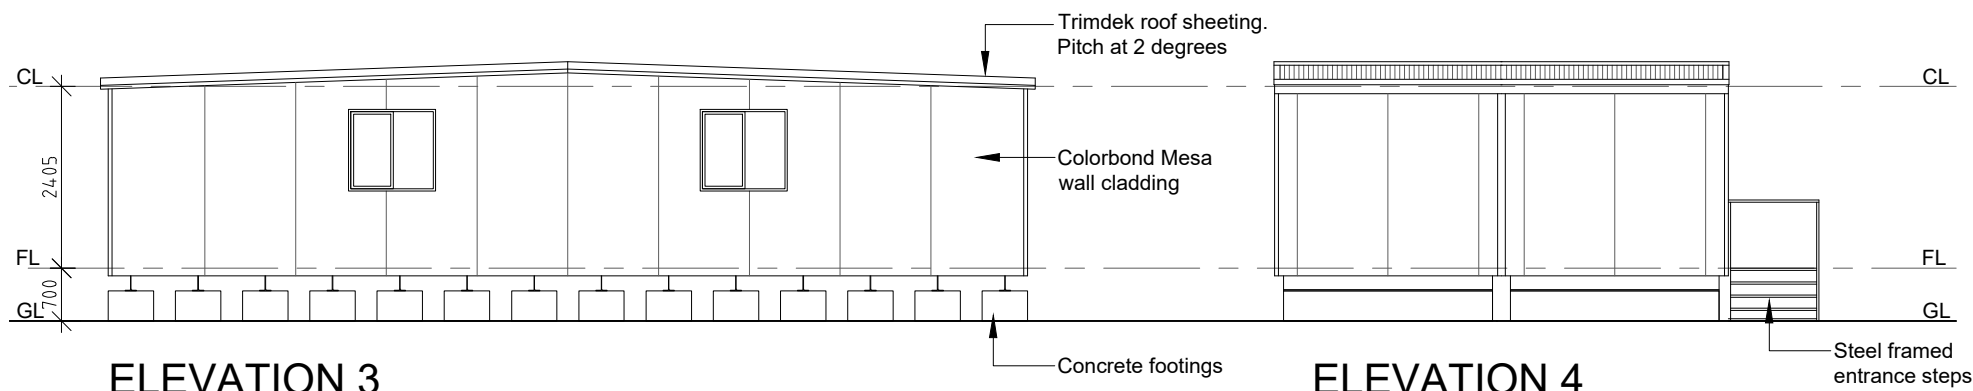

ELEVATION 3

SCALE 1 : 100

ELEVATION 4

SCALE 1 : 100

DRAWING NOTES:

GENERAL NOTES:

- DO NOT SCALE DRAWINGS USE FIGURED DIMENSIONS ONLY.
- INFORM ARCHITECT OF CONFLICT BETWEEN SITE CONDITIONS AND DOCUMENTS.
- ALL DIMENSIONS IN MILLIMETERS UNLESS OTHERWISE NOTED.
- CONFIRM ALL DIMENSIONS ON SITE PRIOR TO COMMENCEMENT OF WORKS.
- ALL WORKS TO COMPLY WITH LOCAL COUNCIL REQUIREMENTS, NATIONAL CONSTRUCTION CODES OF AUSTRALIA AND AUSTRALIAN STANDARDS.
- COPYRIGHT OF DESIGN SHOWN HEREIN IS RETAINED BY ARCHITECTURAL COMPANY.
- ARCHITECTURAL DOCUMENTS TO BE READ IN CONJUNCTION WITH RELEVANT STRUCTURAL ENGINEERING DOCUMENTS.

0	ISSUED FOR DA	22.4.2024
REV:	DESCRIPTION:	DATE:
STATUS: DEVELOPMENT APPROVAL		




CLIENT: TOTALSS Building
PO Box 476 KARRATHA WA 6714
0415 577 612

ARCHITECT: HURLEY ARCHITECTURE & PLANNING
PO BOX 154 KARRATHA WA 6714
0437 414 714

SITE: STAYOVER BY AUSCO
KINGFISHER VILLAGE
LOT 500 MADIGAN ROAD
KARRATHA WA 6714

TITLE: BUILDING A
GYMNASIUM

SCALE AT A3: 1:100	DATE: 19.4.2024	DRAWN: JH	CHECKED:
PROJECT NO: 24-200	DRAWING NO: A 3.00	REVISION: 0	

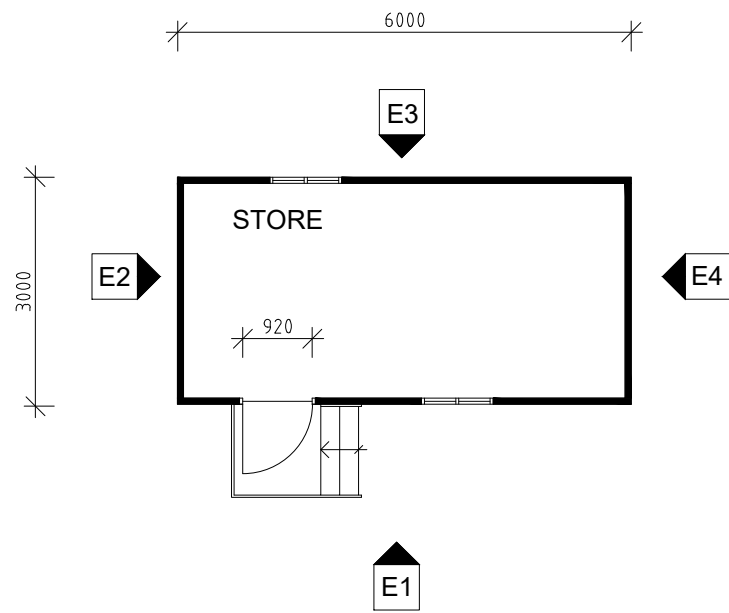


FLOOR PLAN

SCALE 1 : 100



PART SITE PLAN B

SCALE 1 : 200

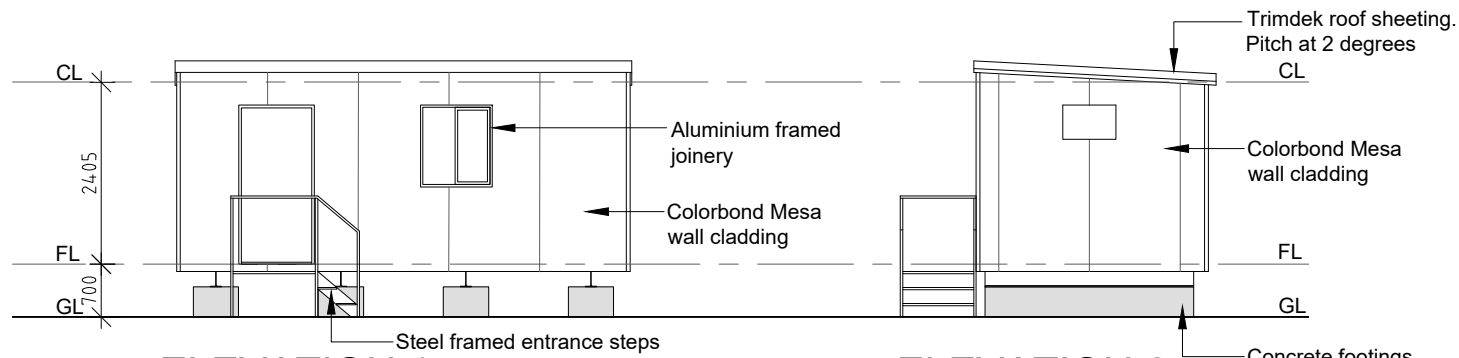


ELEVATION 1

SCALE 1 : 100

ELEVATION 2

SCALE 1 : 100

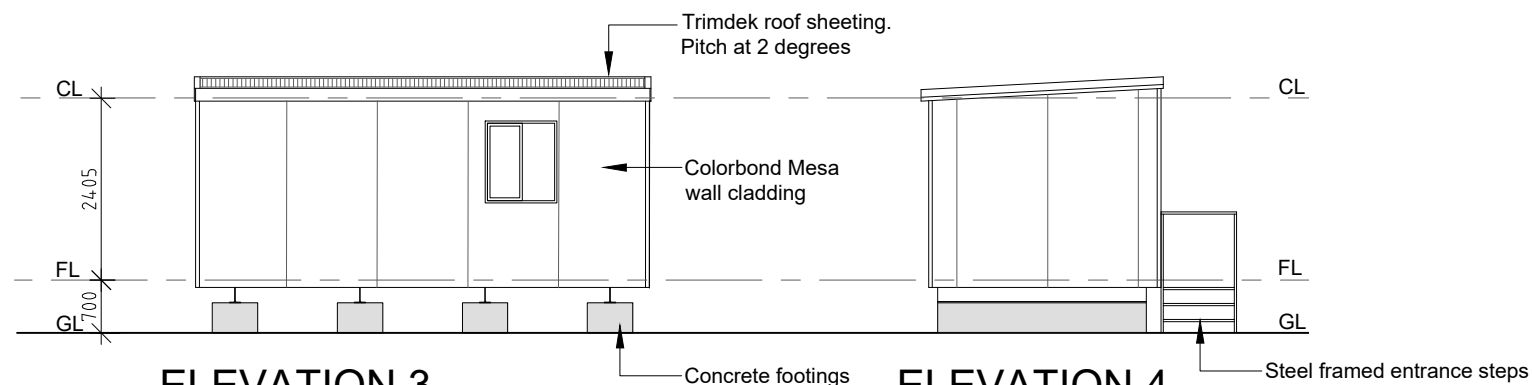

ELEVATION 3

SCALE 1 : 100

ELEVATION 4

SCALE 1 : 100

DRAWING NOTES:

GENERAL NOTES:

- DO NOT SCALE DRAWINGS USE FIGURED DIMENSIONS ONLY.
- INFORM ARCHITECT OF CONFLICT BETWEEN SITE CONDITIONS AND DOCUMENTS.
- ALL DIMENSIONS IN MILLIMETERS UNLESS OTHERWISE NOTED.
- CONFIRM ALL DIMENSIONS ON SITE PRIOR TO COMMENCEMENT OF WORKS.
- ALL WORKS TO COMPLY WITH LOCAL COUNCIL REQUIREMENTS, NATIONAL CONSTRUCTION CODES OF AUSTRALIA AND AUSTRALIAN STANDARDS.
- COPYRIGHT OF DESIGN SHOWN HEREIN IS RETAINED BY ARCHITECTURAL COMPANY.
- ARCHITECTURAL DOCUMENTS TO BE READ IN CONJUNCTION WITH RELEVANT STRUCTURAL ENGINEERING DOCUMENTS.

0	ISSUED FOR DA	22.4.2024
REV:	DESCRIPTION:	DATE:
STATUS: DEVELOPMENT APPROVAL		




CLIENT:	TOTALSS Building PO Box 476 KARRATHA WA 6714 0415 577 612
ARCHITECT:	HURLEY ARCHITECTURE & PLANNING PO BOX 154 KARRATHA WA 6714 0437 414 714

SITE:	STAYOVER BY AUSCO KINGFISHER VILLAGE LOT 500 MADIGAN ROAD KARRATHA WA 6714
-------	---


TITLE:	BUILDING B 2 x STORE ROOMS
--------	---

SCALE AT A3: 1:100	DATE: 19.4.2024	DRAWN: JH	CHECKED:
PROJECT NO: 24-200	DRAWING NO: A 4.00	REVISION: 0	

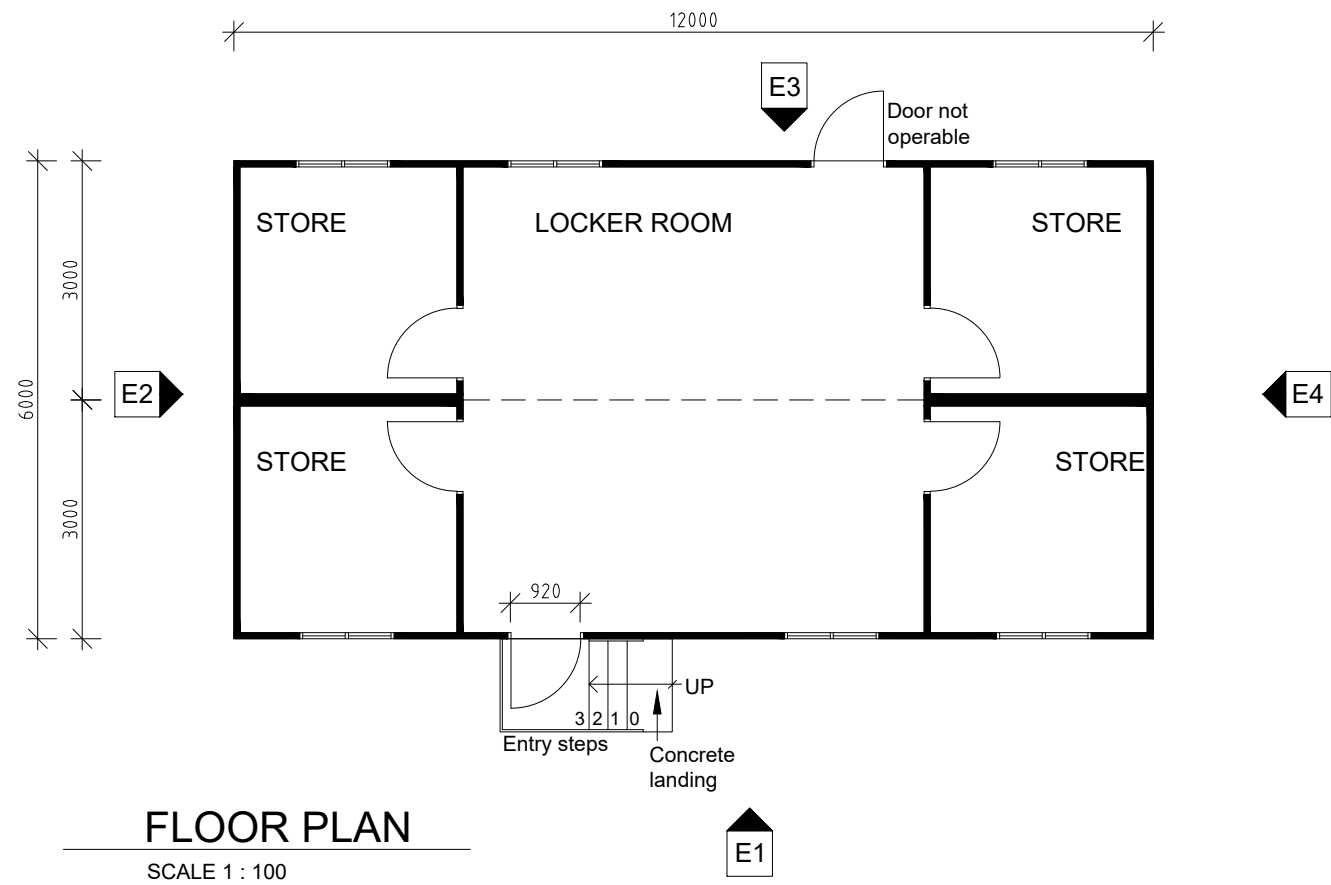

FLOOR PLAN

SCALE 1 : 100

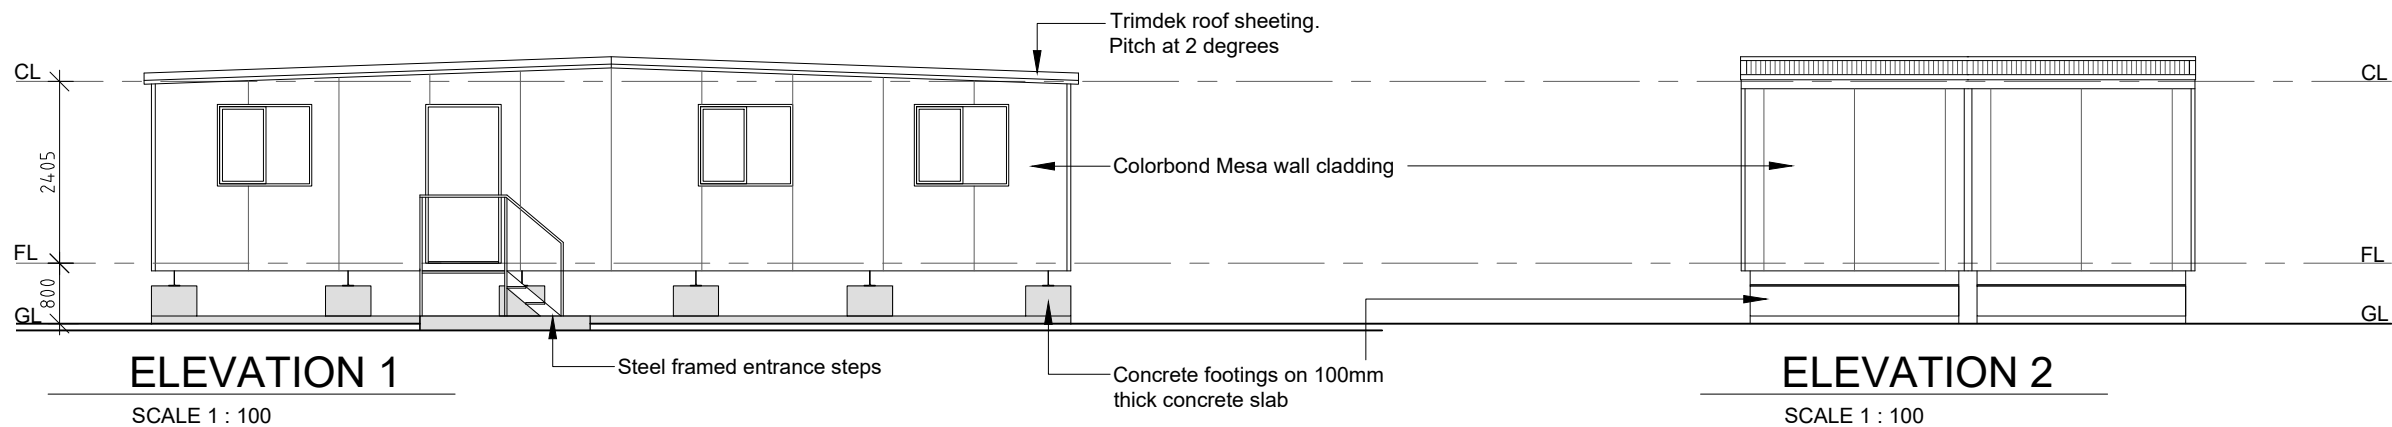


ELEVATION 1

SCALE 1 : 100

ELEVATION 2

SCALE 1 : 100

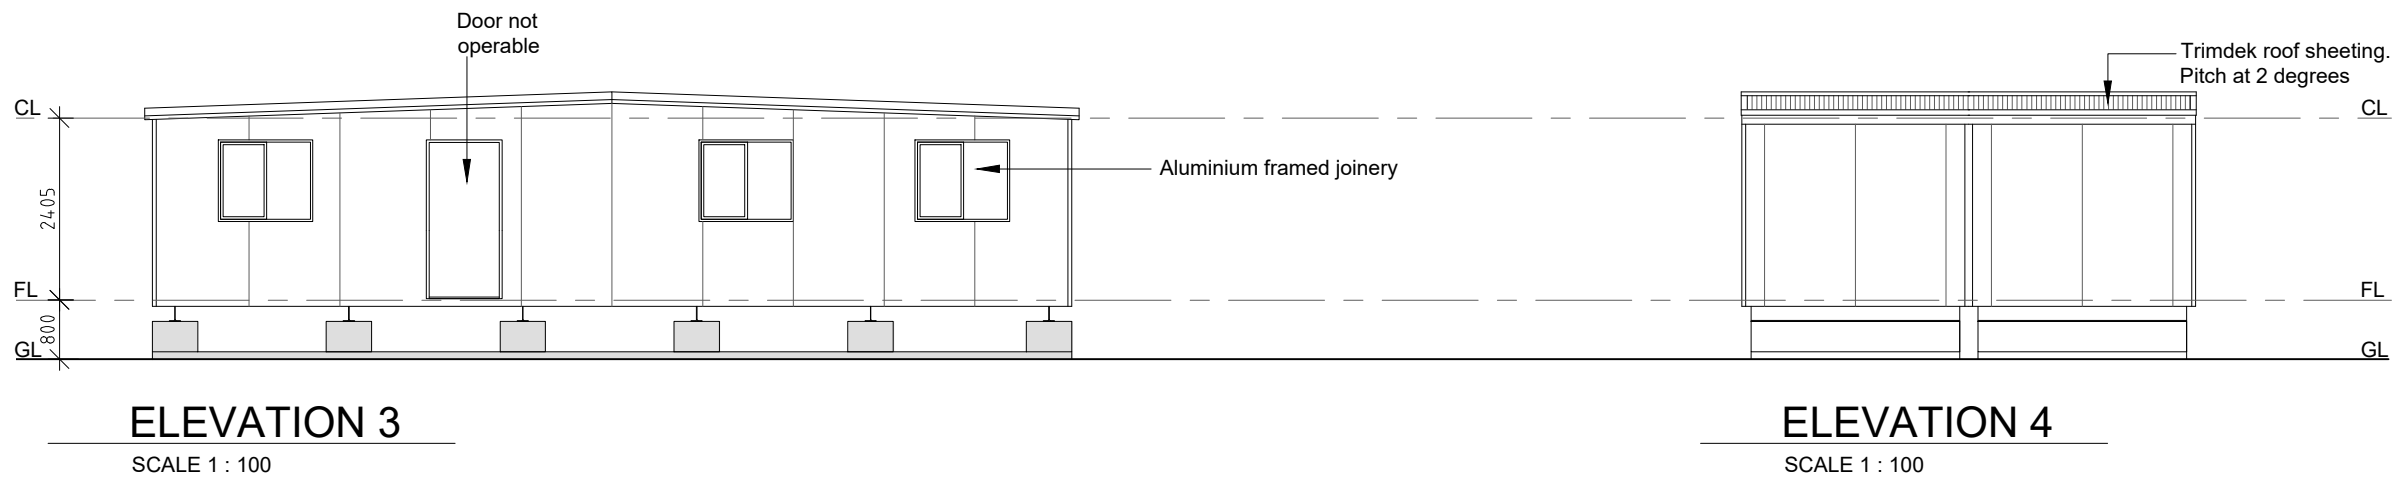

ELEVATION 3

SCALE 1 : 100

ELEVATION 4

SCALE 1 : 100

DRAWING NOTES:

GENERAL NOTES:

- DO NOT SCALE DRAWINGS USE FIGURED DIMENSIONS ONLY.
- INFORM ARCHITECT OF CONFLICT BETWEEN SITE CONDITIONS AND DOCUMENTS.
- ALL DIMENSIONS IN MILLIMETERS UNLESS OTHERWISE NOTED.
- CONFIRM ALL DIMENSIONS ON SITE PRIOR TO COMMENCEMENT OF WORKS.
- ALL WORKS TO COMPLY WITH LOCAL COUNCIL REQUIREMENTS, NATIONAL CONSTRUCTION CODES OF AUSTRALIA AND AUSTRALIAN STANDARDS.
- COPYRIGHT OF DESIGN SHOWN HEREIN IS RETAINED BY ARCHITECTURAL COMPANY.
- ARCHITECTURAL DOCUMENTS TO BE READ IN CONJUNCTION WITH RELEVANT STRUCTURAL ENGINEERING DOCUMENTS.



0	ISSUED FOR DA	22.4.2024
REV:	DESCRIPTION:	DATE:
STATUS: DEVELOPMENT APPROVAL		



CLIENT:	TOTALSS Building PO Box 476 KARRATHA WA 6714 0415 577 612
ARCHITECT:	HURLEY ARCHITECTURE & PLANNING PO BOX 154 KARRATHA WA 6714 0437 414 714

SITE:	STAYOVER BY AUSCO KINGFISHER VILLAGE LOT 500 MADIGAN ROAD KARRATHA WA 6714
-------	---





TITLE:	BUILDING C LOCKER ROOM		
SCALE AT A3:	DATE:	DRAWN:	CHECKED:
1:100	19.4.2024	JH	
PROJECT NO:	DRAWING NO:	REVISION:	
24-200	A 5.10	0	

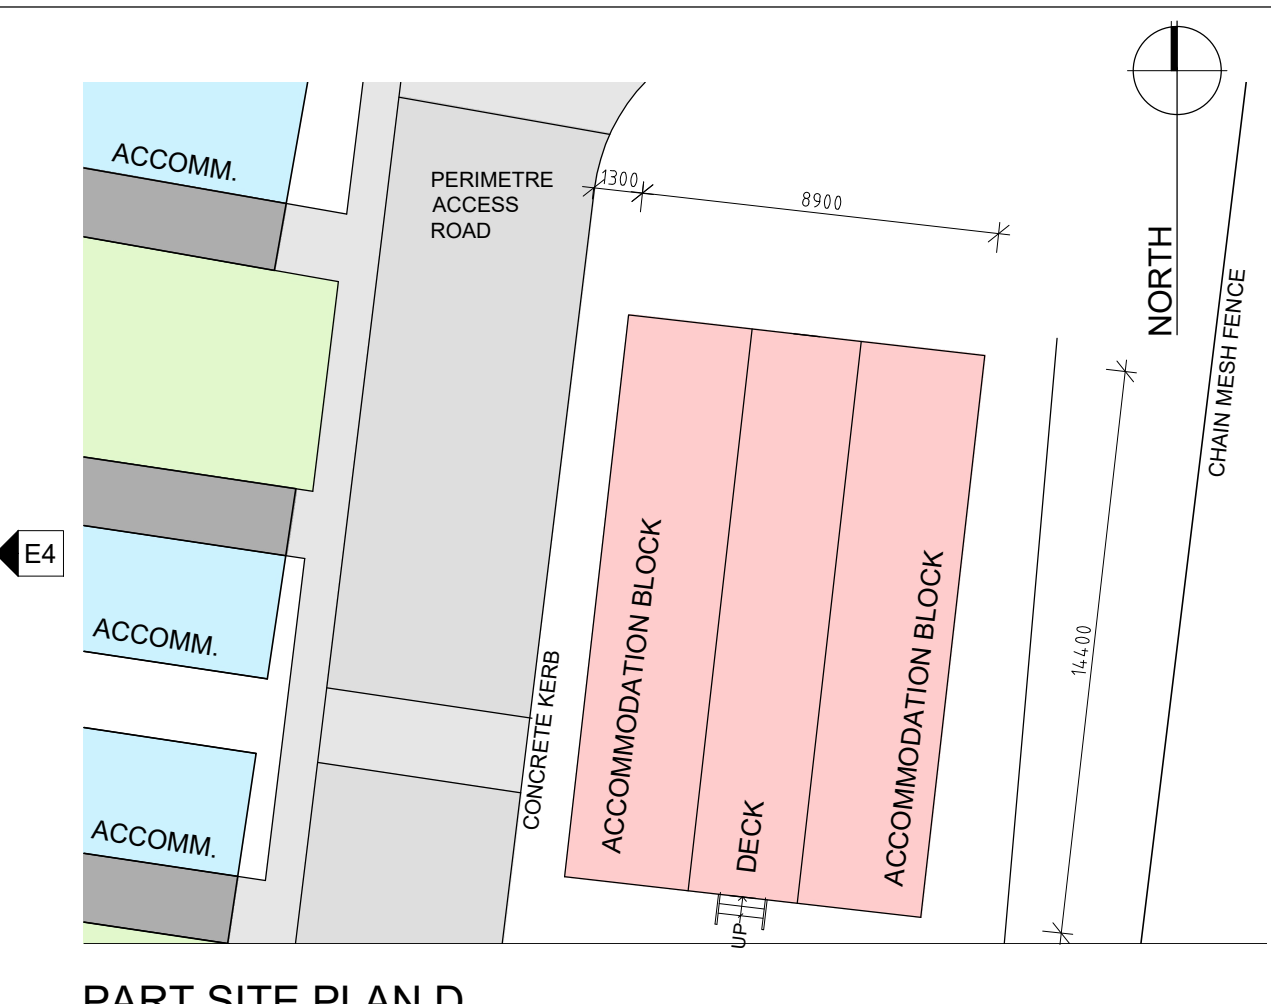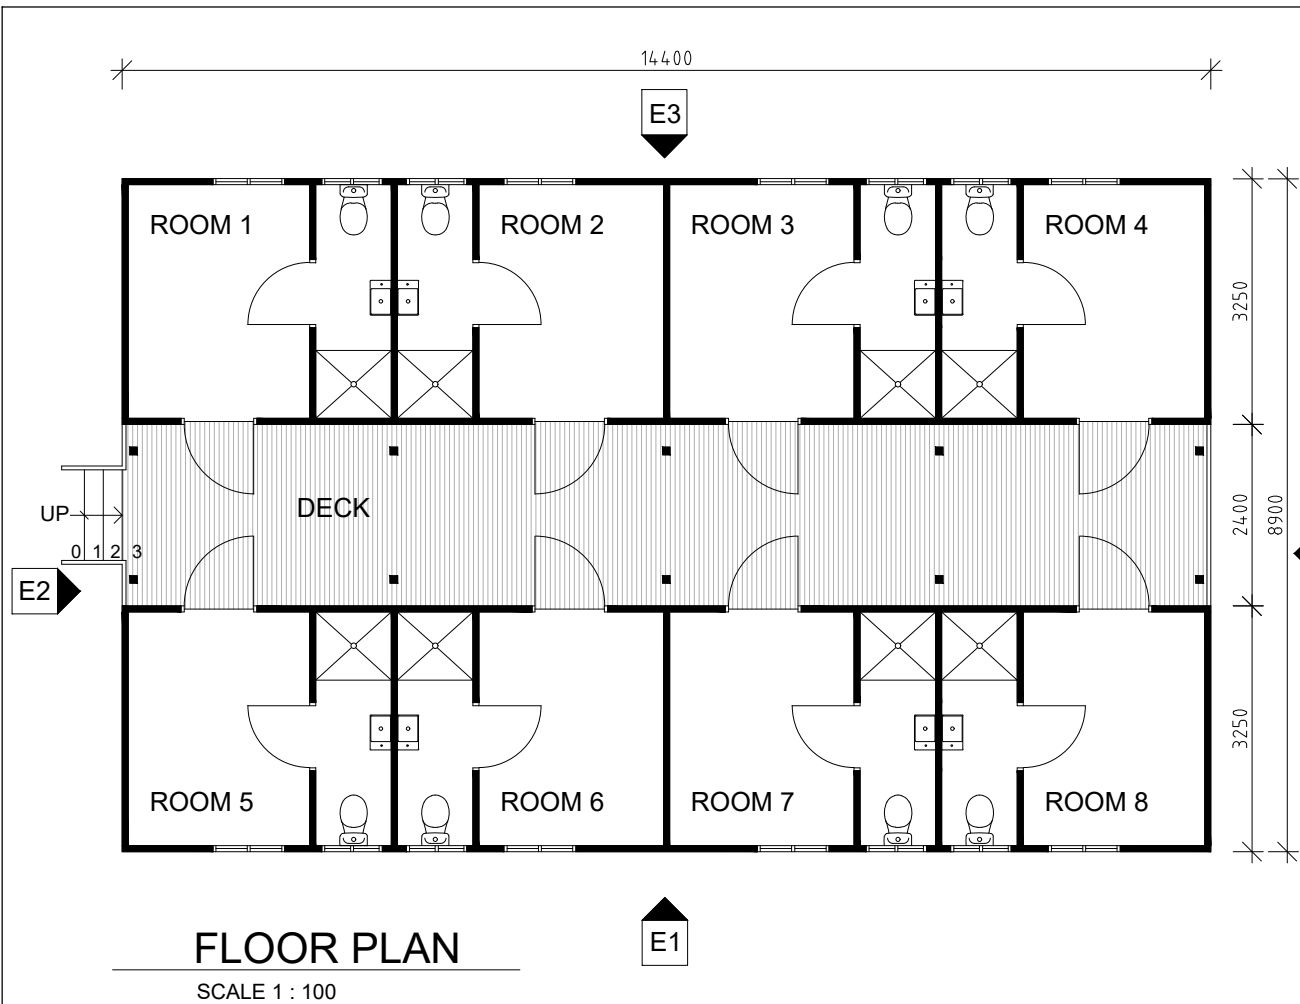

DRAWING NOTES:

GENERAL NOTES:

- DO NOT SCALE DRAWINGS USE FIGURED DIMENSIONS ONLY.
- INFORM ARCHITECT OF CONFLICT BETWEEN SITE CONDITIONS AND DOCUMENTS.
- ALL DIMENSIONS IN MILLIMETERS UNLESS OTHERWISE NOTED.
- CONFIRM ALL DIMENSIONS ON SITE PRIOR TO COMMENCEMENT OF WORKS.
- ALL WORKS TO COMPLY WITH LOCAL COUNCIL REQUIREMENTS, NATIONAL CONSTRUCTION CODES OF AUSTRALIA AND AUSTRALIAN STANDARDS.
- COPYRIGHT OF DESIGN SHOWN HEREIN IS RETAINED BY ARCHITECTURAL COMPANY.
- ARCHITECTURAL DOCUMENTS TO BE READ IN CONJUNCTION WITH RELEVANT STRUCTURAL ENGINEERING DOCUMENTS.

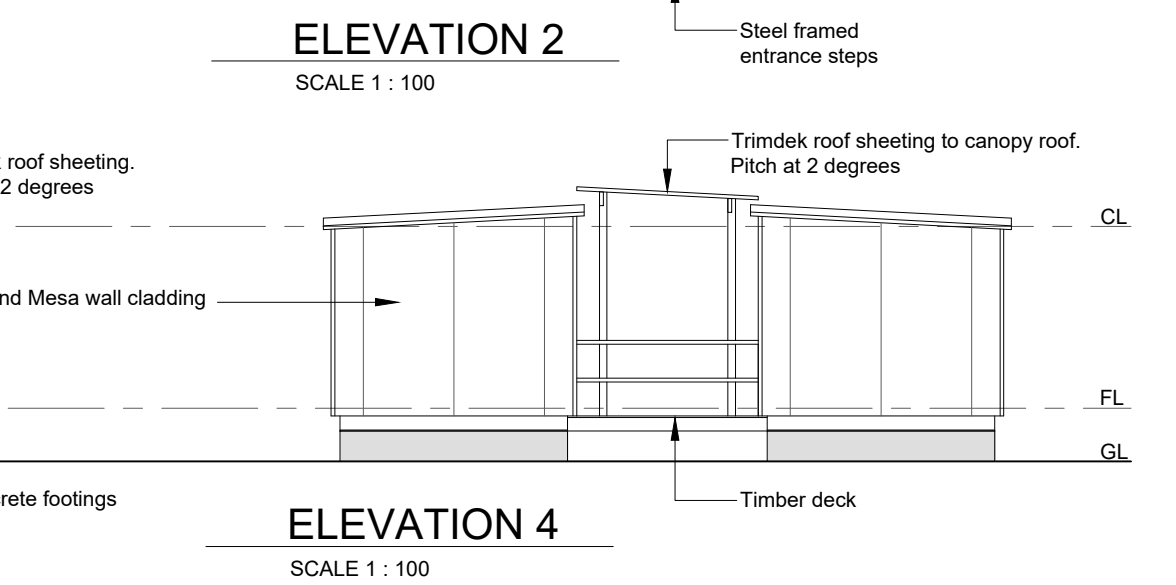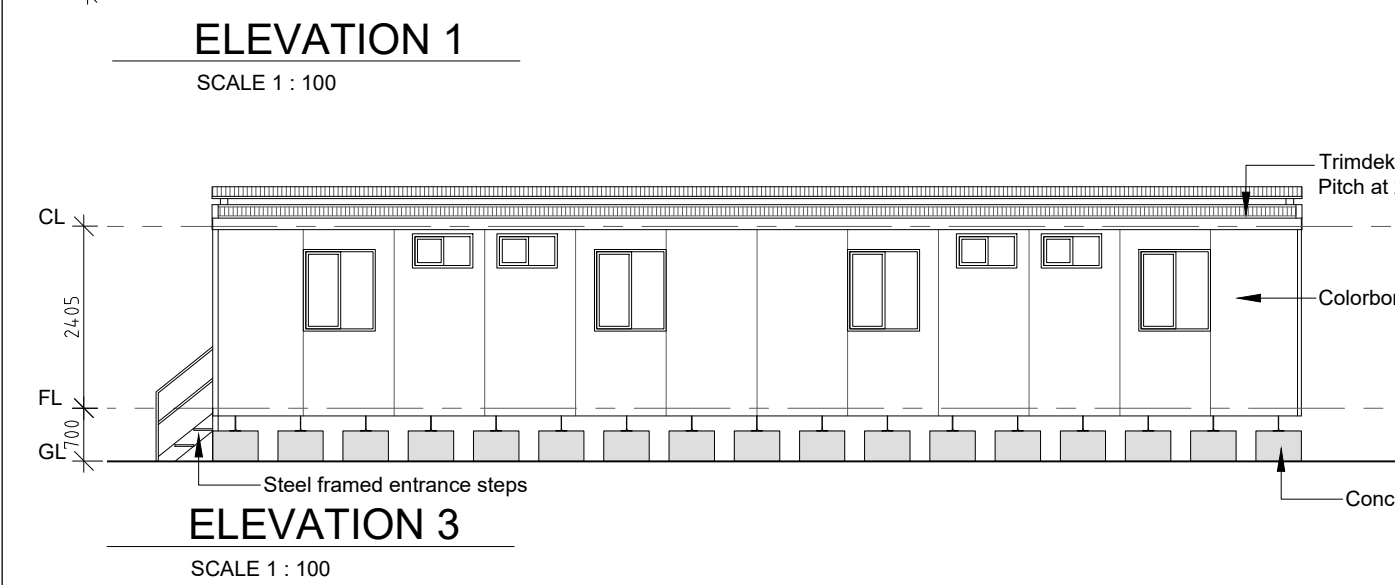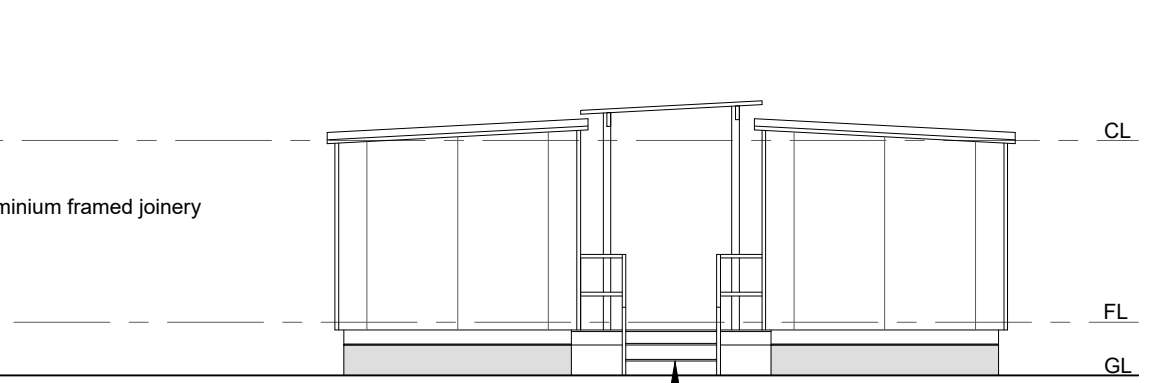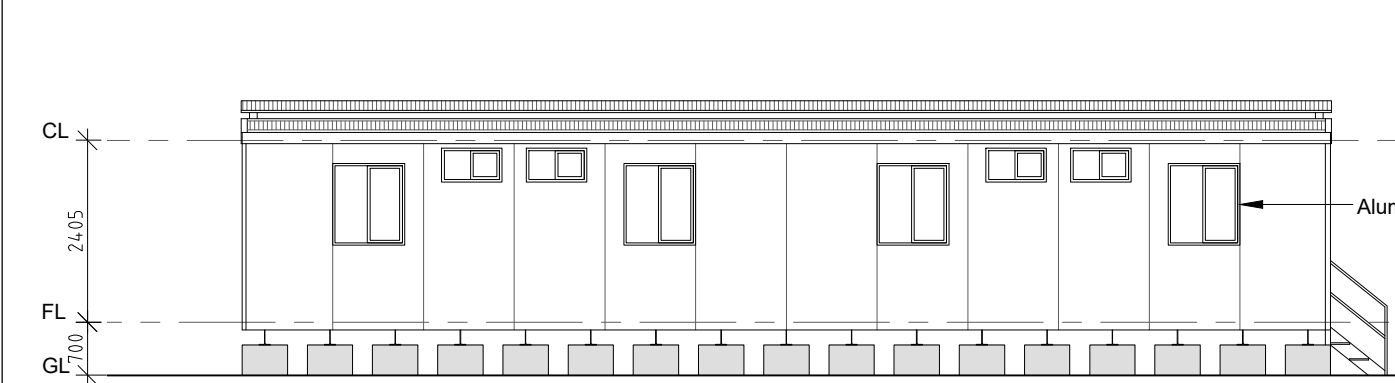

0	ISSUED FOR DA	22.4.2024
REV:	DESCRIPTION:	DATE:
STATUS: DEVELOPMENT APPROVAL		



CLIENT: TOTALSS Building
PO Box 476 KARRATHA WA 6714
0415 577 612

ARCHITECT: HURLEY ARCHITECTURE & PLANNING
PO BOX 154 KARRATHA WA 6714
0437 414 714

SITE: STAYOVER BY AUSCO
KINGFISHER VILLAGE
LOT 500 MADIGAN ROAD
KARRATHA WA 6714

TITLE: BUILDING D
ACCOMMODATION BLOCK

SCALE AT A3: 1:100	DATE: 19.4.2024	DRAWN: JH	CHECKED:
PROJECT NO: 24-200	DRAWING NO: A 6.00	REVISION: 0	