



Dampier Road

42








72

6

Madigan Road

GENERAL NOTES:

General Note:
This drawing is the exclusive property of CIVEO PTY LTD. The reproduction of any part without prior written consent from this office is a violation of applicable rules.
In no event shall CIVEO PTY LTD be liable for special, incidental or consequential damages in connection with the use of digital data even out of CIVEO office.

Schedule:			
	EXISTING	ADDITIONAL PROPOSED	TOTAL
 16m2 ROOMS - EX	216	-	216
 24m2 ROOMS	38	-	38
 24m2 ACCESSIBLE	2	-	2
 12m2 REFURB. STAFF	42	-	42
 NEW 16m2 ROOMS	-	972	972
 NEW ACCESSIBLE	-	4	4
ROOMS	298	976	1274
CARPARKING	172	518	690
 LAUNDRIES	3	6	9
NOTE : DA APPROVAL 1276 ROOMS AND 690 CARS			

04	ADD NOTATIONS ISSUE FOR SUBMISSION TO COUNCIL	KH	29.03.19
03	REVISE NOTE	KH	27.03.19
02	ADD SECURITY GATEHOUSE AND BOOM GATES, ADD PERIMETER FENCE, ADD BUS SHELTER, ADD SECOND WALK-PURPOSE COURT ADD NOTE TO RETAIN AND RE-PURPOSE EXISTING KDR	KH	27.03.19
01	ISSUE FOR INFORMATION	KH	05.03.19
REV			DATE



PROJECT:
KARRATHA EXPANSION

DRAWING TITLE:
PROPOSED MASTERPLAN

DATE: 25.02.19	SCALE: 1:2000	PROJECT No: 2019-05	DRAWING No: SK-02
DESIGN BY: KH	DRAWN BY: KH	PHASE:	

DO NOT SCALE
THIS DRAWING IS FOR INFORMATION ONLY. IT IS NOT TO BE USED FOR CONSTRUCTION. ANY CHANGES TO THIS DRAWING MUST BE APPROVED BY THE ARCHITECT. 


CAD FILE: REVISION: 04



PROPOSED NEW CENTRAL
FACILITIES BUILDING

BUSHFIRE PROTECTION LINE 8m
AND 9m

RECONFIGURE PLAN OF
PERIMETER BUILDINGS

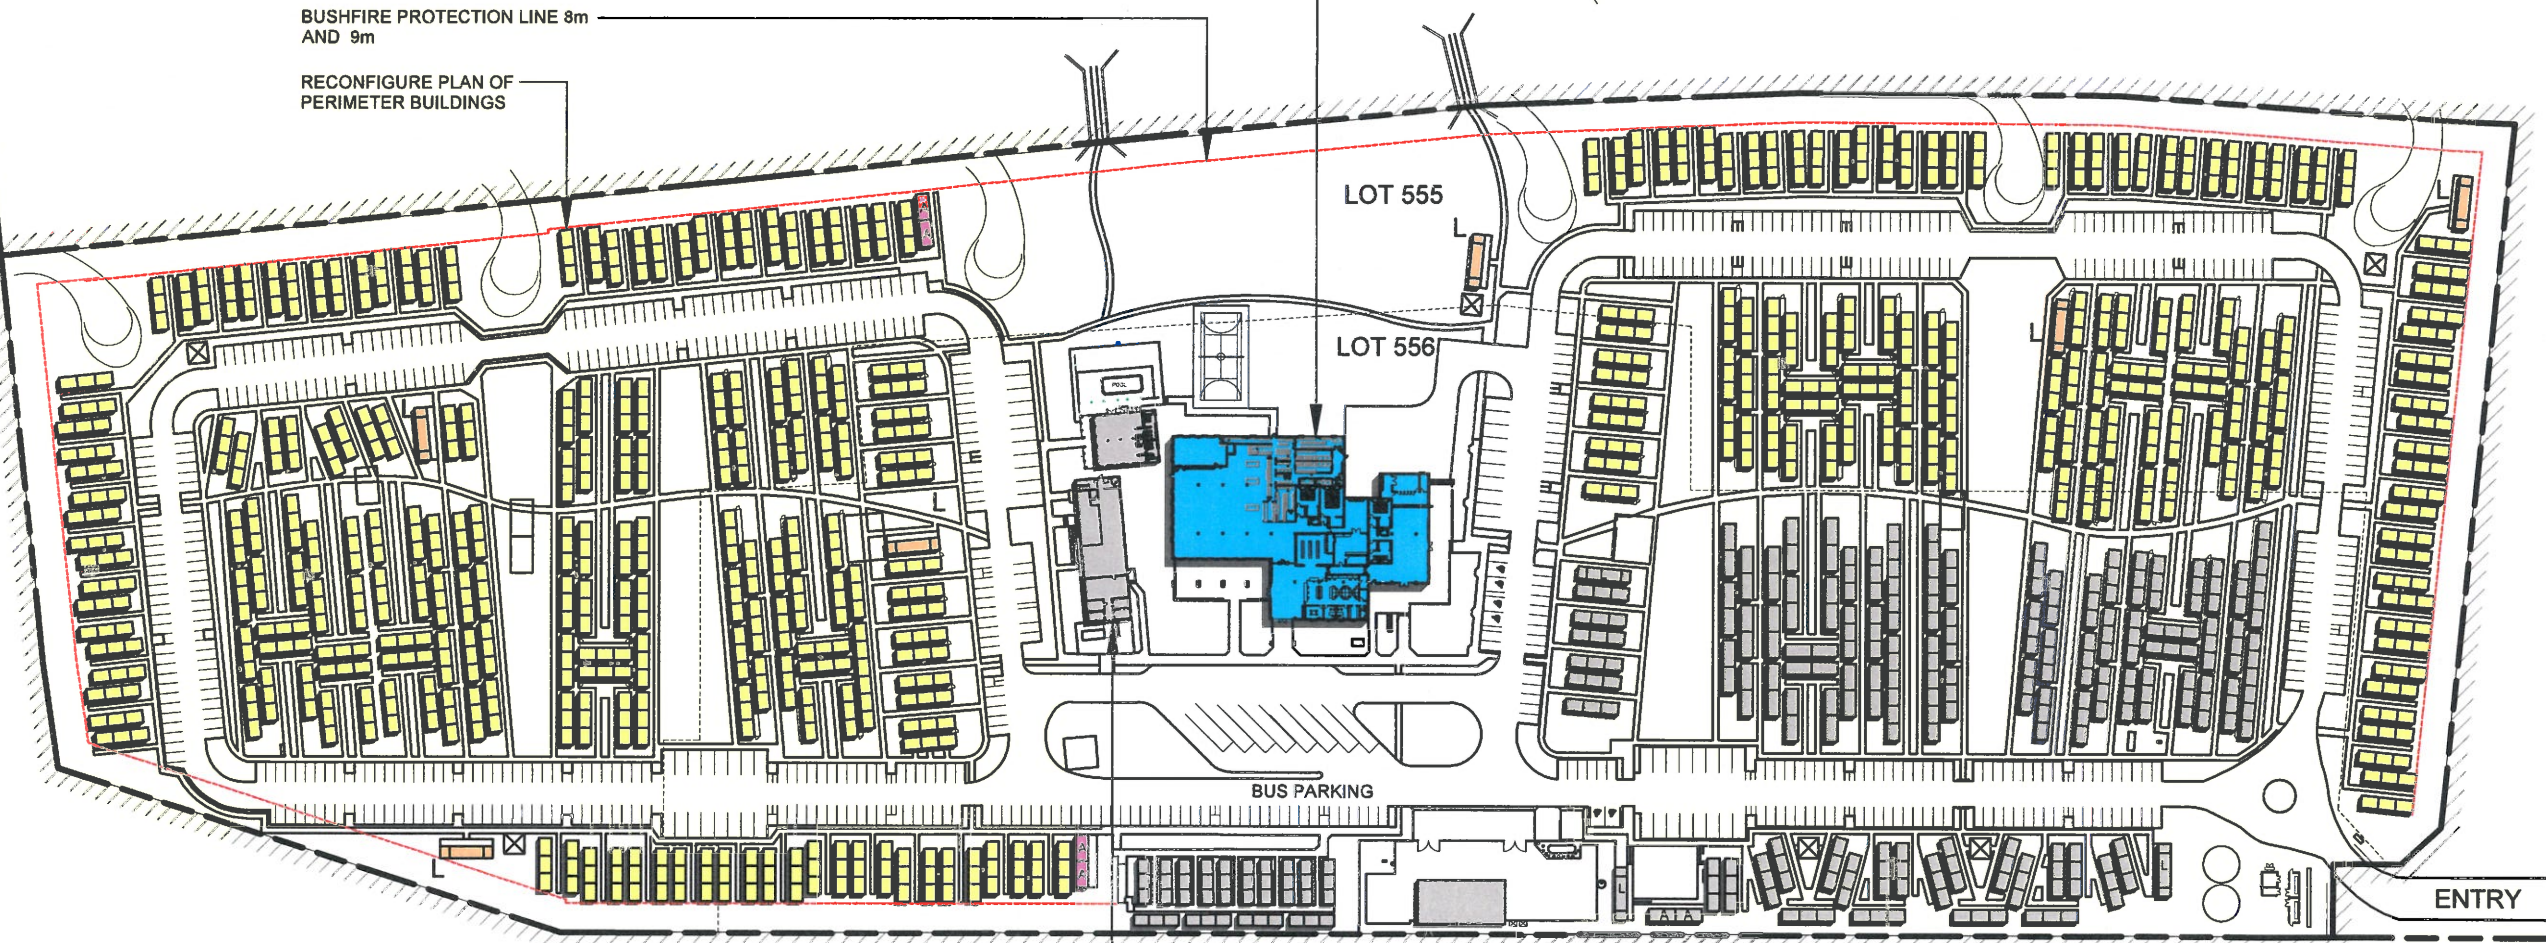


BACK OF HOUSE KITCHEN TO BE CLOSED OFF.
EXISTING DINING TO BE CONVERTED TO HALF LOCKER
STORAGE AND HALF RECREATION SPACE.

1 KARRATHA - PROPOSED MASTERPLAN

Schedule:										
	STAGE 01	STAGE 2A	STAGE 2B	STAGE 3A	STAGE 3B	STAGE 3C	STAGE 3D	STAGE 3E	STAGE 04	TOTAL
<div><div></div><div></div></div> 16m2 ROOMS	168	48	120	168	150	141	117	102	174	1188
<div><div></div><div></div></div> 24m2 ROOMS	38	-	-	-	-	-	-	-	-	38
<div><div>A</div><div>A</div></div> 24m2 ACCESSIBLE	2	-	2	-	-	2	-	-	-	6
<div><div></div><div></div></div> 12m2 REFURB. STAFF	-	42	-	-	-	-	-	-	-	42
ROOMS	208	90	122	168	150	143	117	102	174	1274
CARPARKING	172	0	105	76	58	117	60	102	0	690
<div><div></div><div></div></div> LAUNDRIES	3	0	0	1	1	-	1	1	1	9
NOTE : DA APPROVAL 1276 ROOMS AND 690 CARS										

GENERAL NOTES:

General Note:
This drawing is the exclusive property of CIVEO PTY LTD. No reproduction of any part without prior written consent from this office is a violation of applicable laws.
In no event shall CIVEO PTY LTD be made liable for special, incidental or consequential damages in connection with the use of digital data once out of CIVEO office.

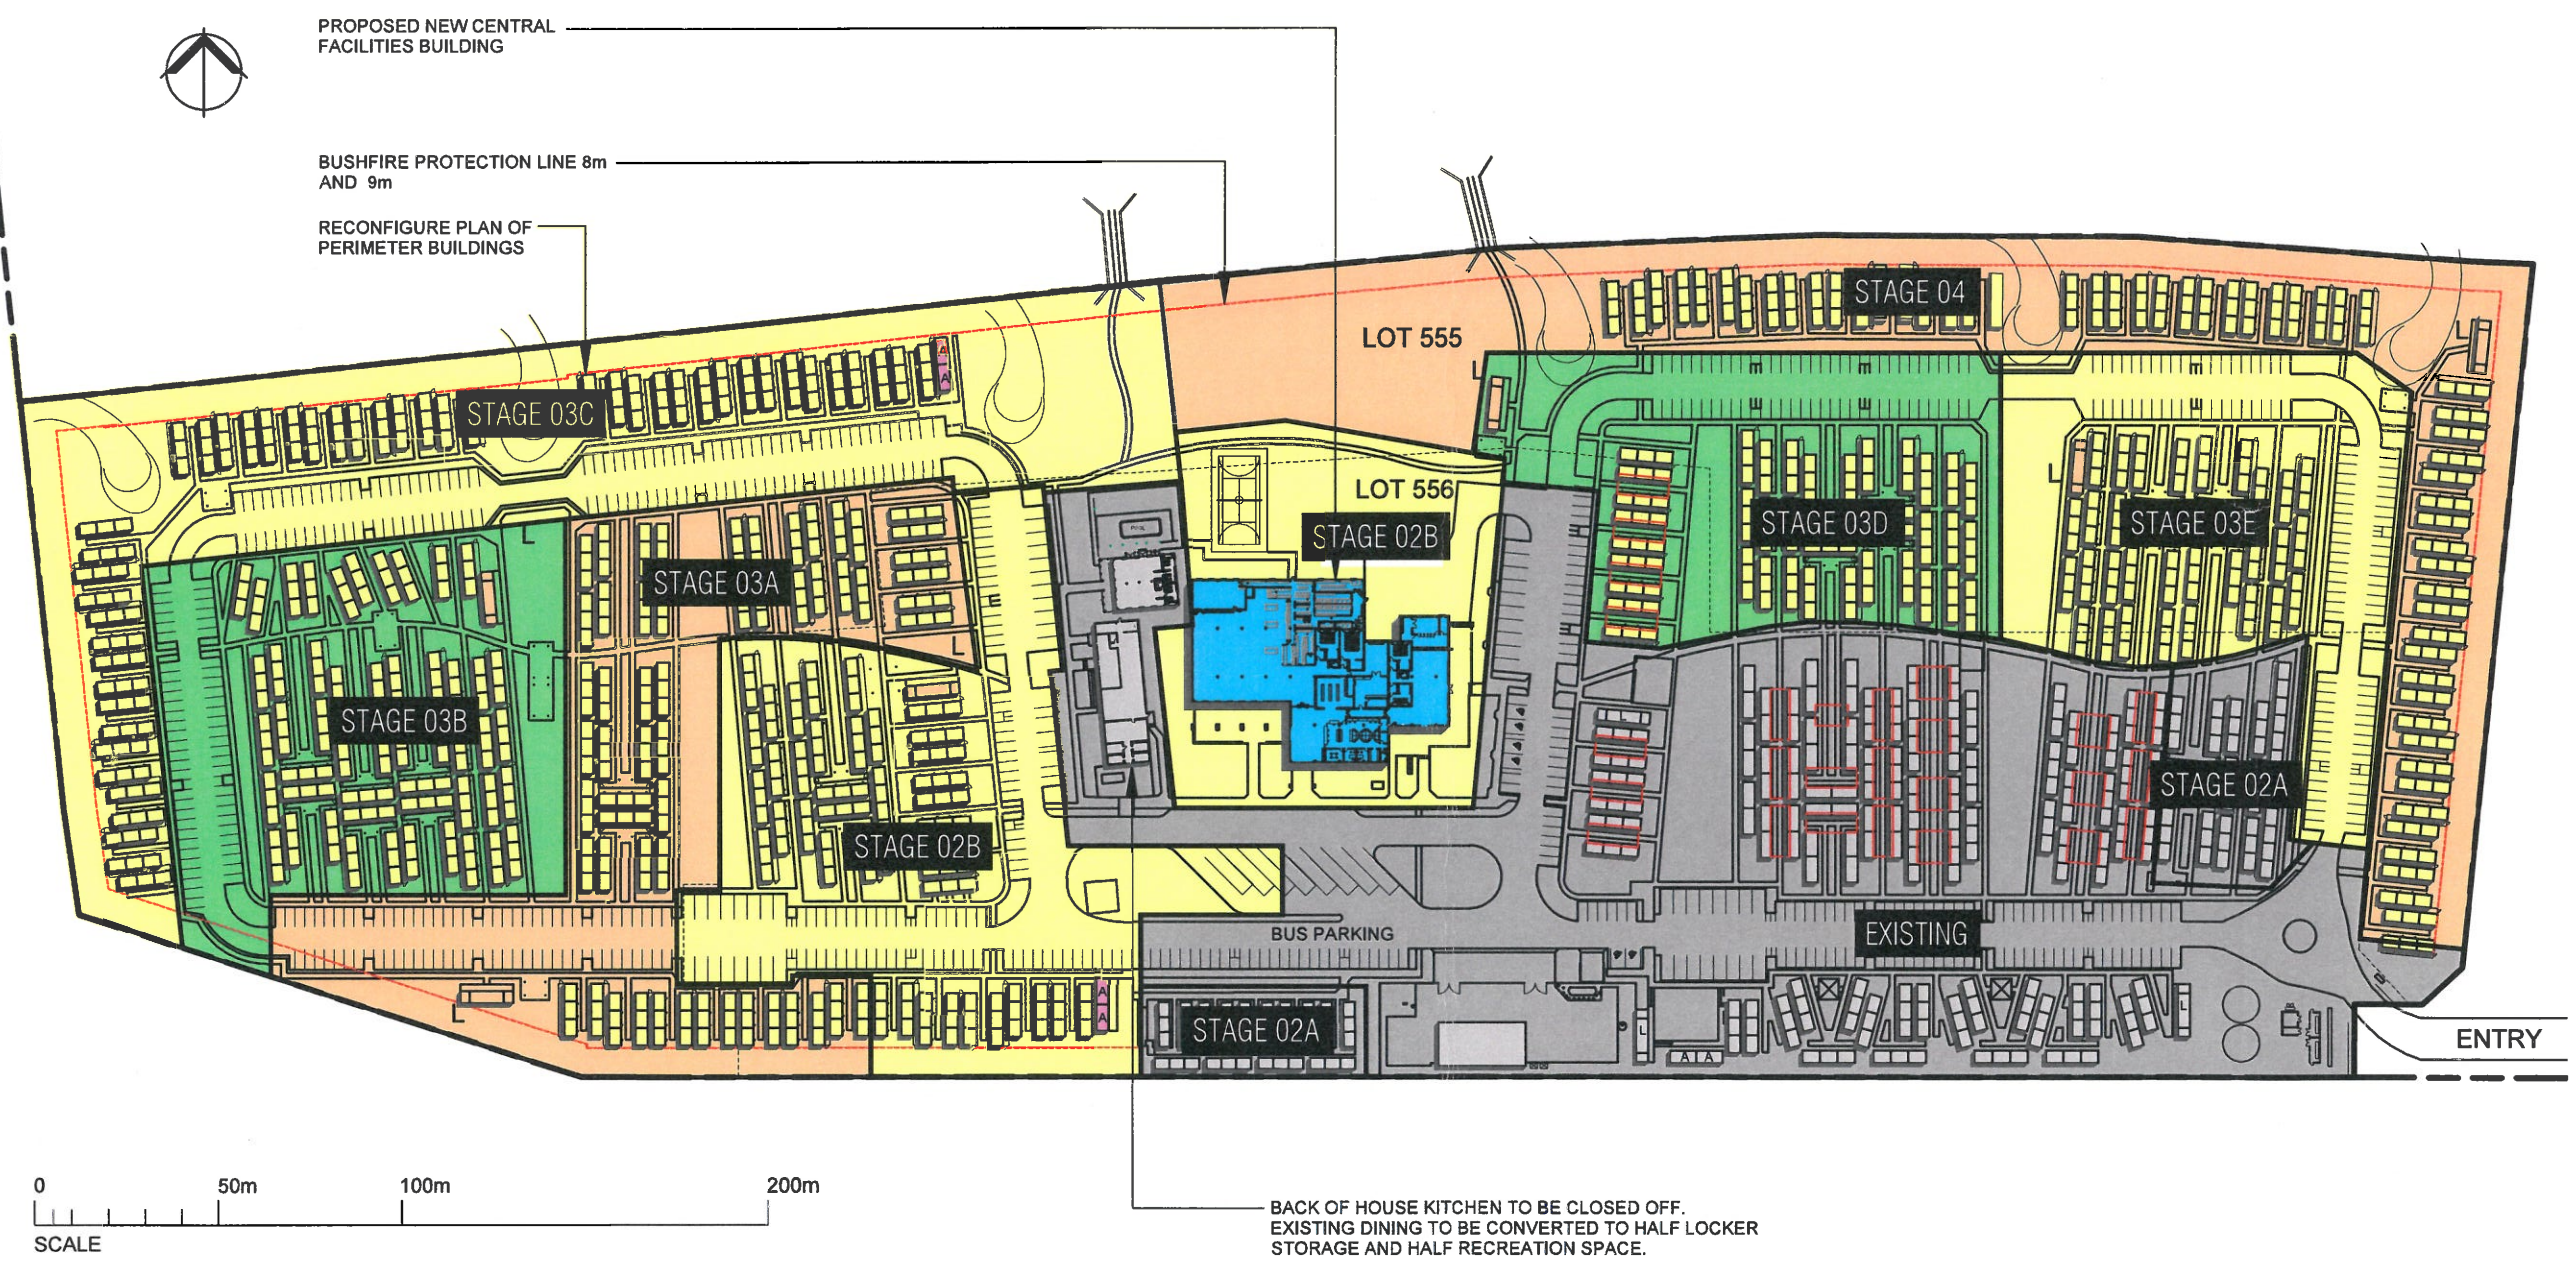

04	RENAME STAGING TO MATCH APPROVAL	KH	32.04.19
03	ADD NOTATIONS ISSUE FOR SUBMISSION TO COUNCIL	KH	29.03.19
02	REVISE DRAWING TITLE AMEND CARPARKING NUMBERS	KH	27.03.19
01	ISSUE FOR INFORMATION	KH	22.03.19
REV			DATE

PROJECT:
KARRATHA EXPANSION

DRAWING TITLE:
INDICATIVE STAGING PLAN


DATE: 22.03.19	SCALE: 1:2000	PROJECT NO: 2019-05	DRAWING NO: SK-07
DESIGN BY: KH	DRAWN BY: KH	PHASE:	

DO NOT SCALE
THIS DRAWING IS FOR INFORMATION ONLY. IT IS NOT TO BE USED FOR CONSTRUCTION. ANY CHANGES TO THE DESIGN MUST BE APPROVED BY THE PROJECT MANAGER. THE USER OF THIS DRAWING IS RESPONSIBLE FOR CHECKING THE DATA AND REPORTING ANY DISCREPANCIES TO THE PROJECT MANAGER.

CAD FILE: REVISION: 04

1 KARRATHA - INDICATIVE STAGING PLAN

NOTE:
STAGING IS SUBJECT TO
CONSTRUCTION PHASING

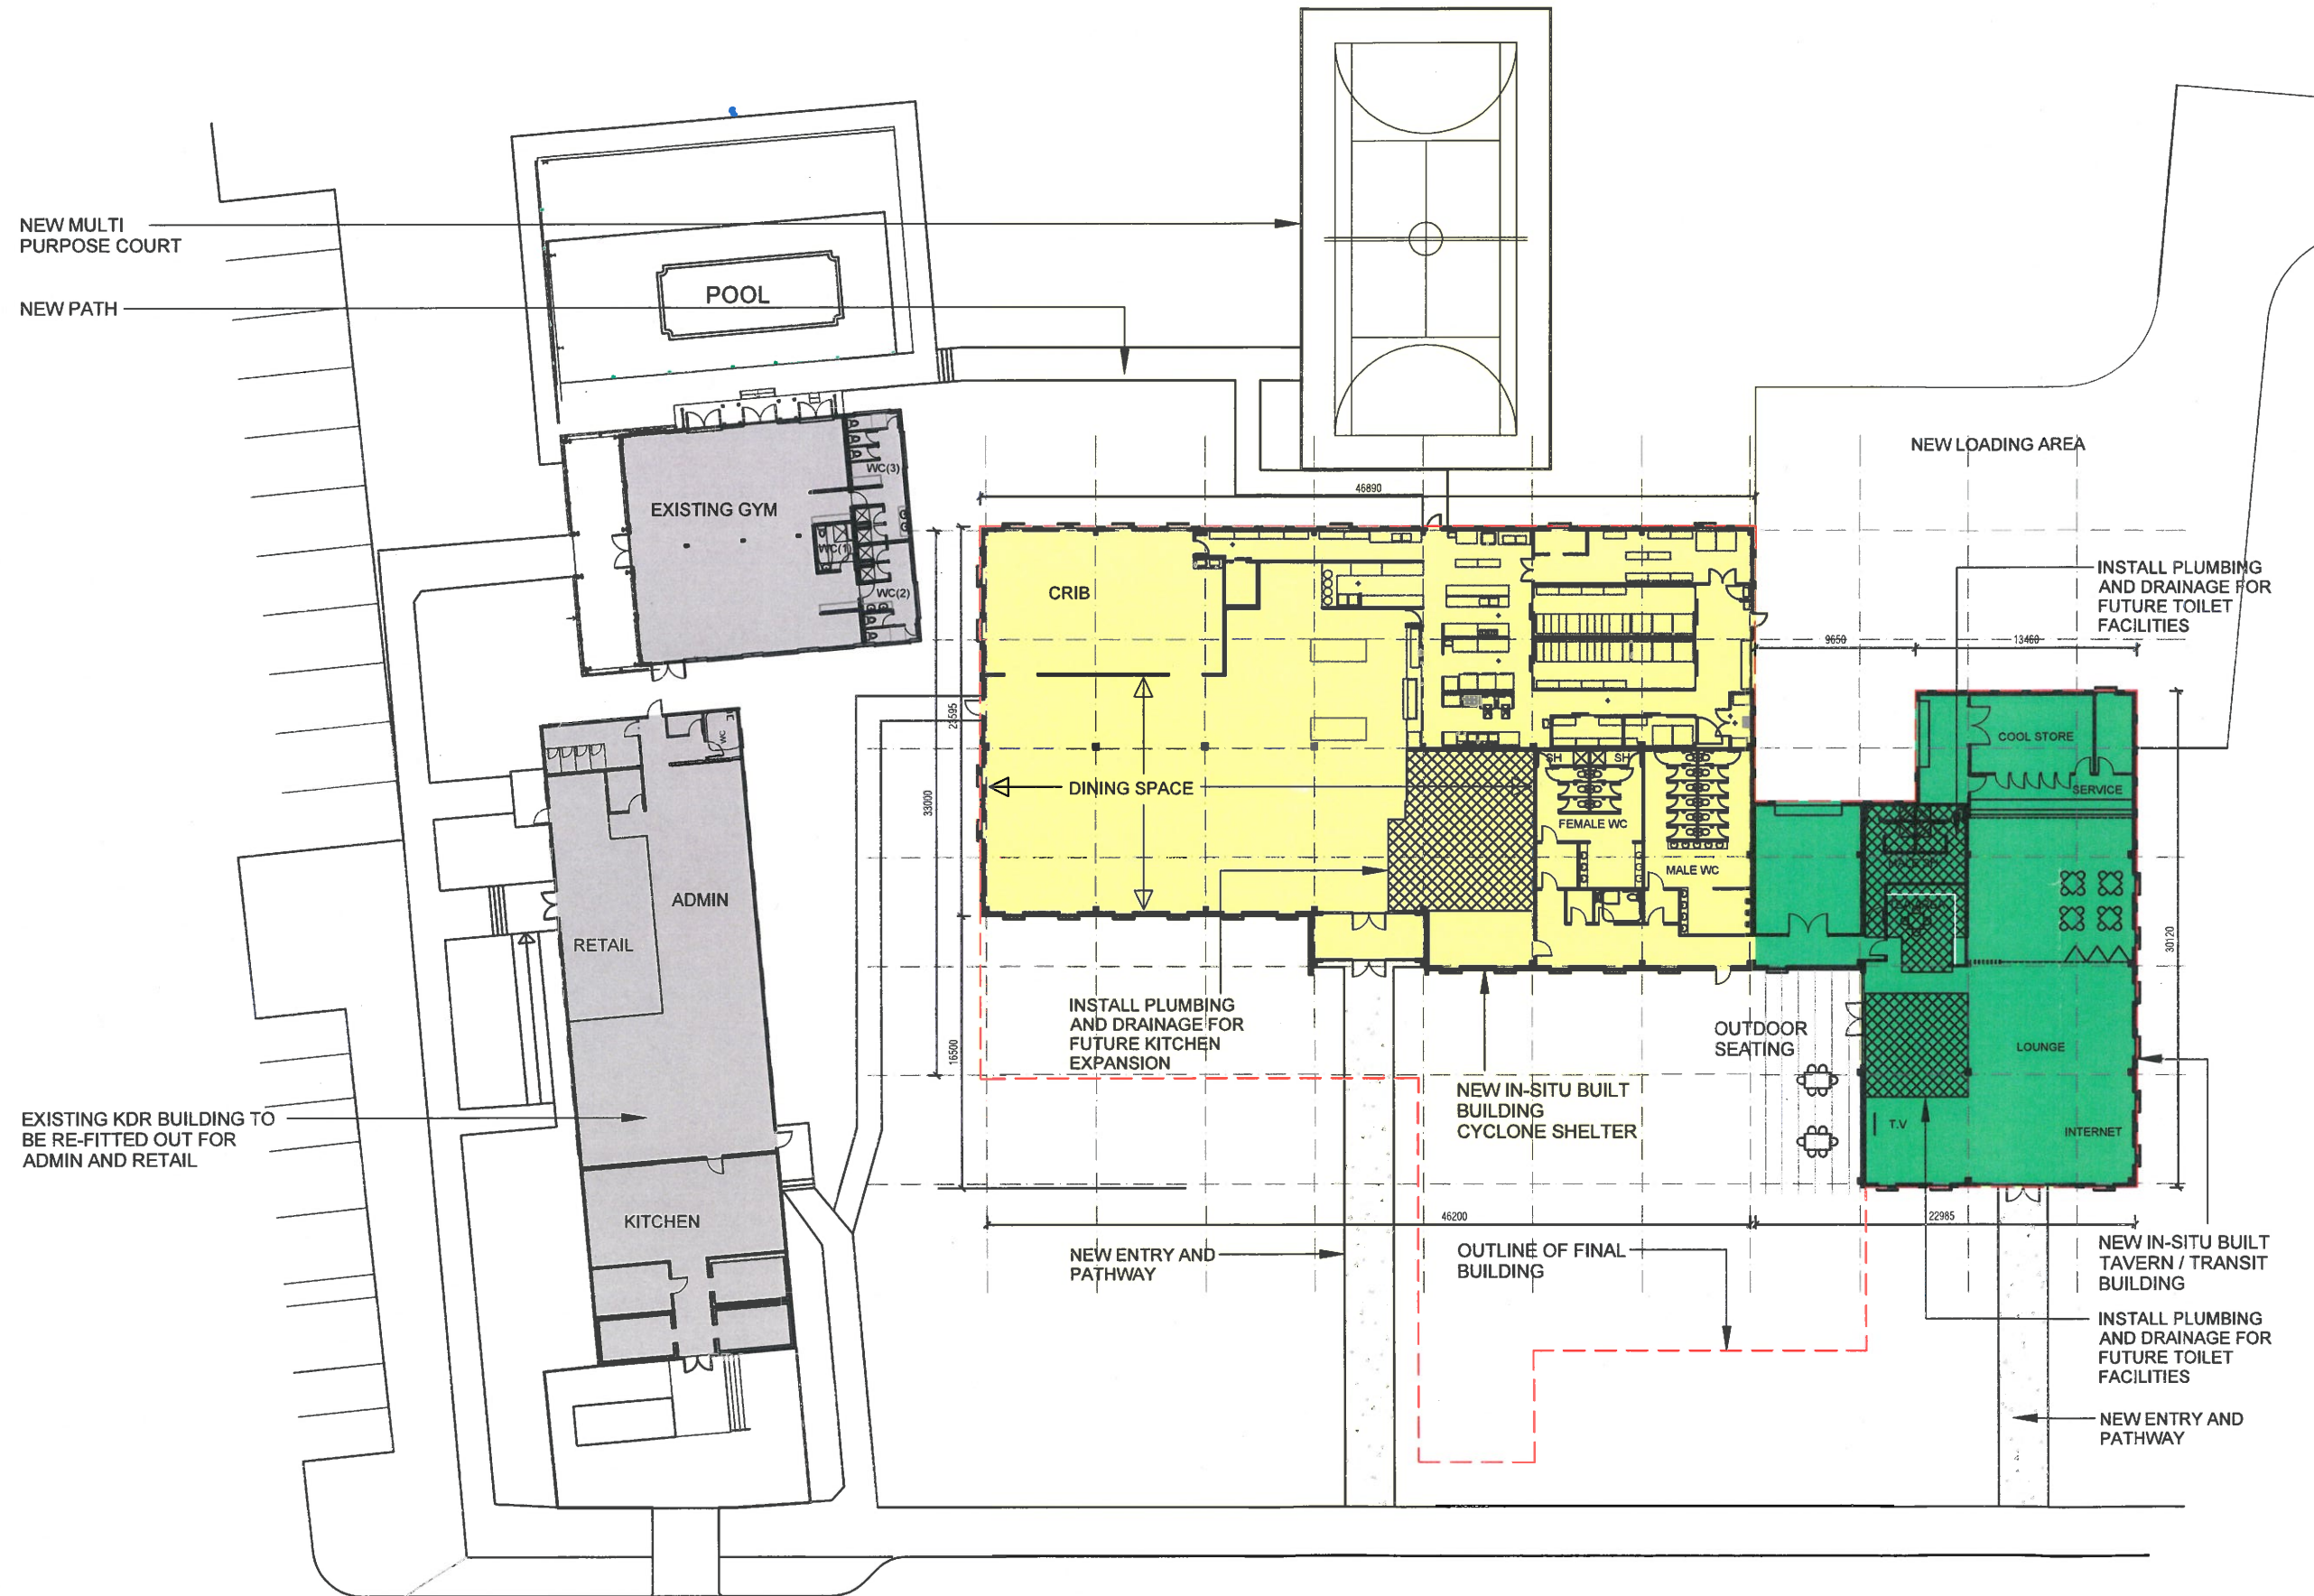

GENERAL NOTES:

General Note:
This drawing is the exclusive property of CIVEO PTY LTD. No reproduction of any part without prior written consent from this office is a violation of applicable rules.
In no event shall CIVEO PTY LTD be made liable for special, incidental or consequential liabilities in connection with the use of digital data once out of CIVEO office.

01	ISSUE FOR INFORMATION	KH	05.03.19
REV			DATE

PROJECT:
KARRATHA EXPANSION

DRAWING TITLE:
CENTRAL FACILITIES BUILDING
PLAN - STAGES 01 AND 02

DATE: 25.02.19	SCALE: 1:400	PROJECT No: 2019-05	DRAWING No: SK-03
DESIGN BY: KH	DRAWN BY: KH	PHASE:	

DO NOT SCALE
USE DIMENSIONS
PLEASE ASK THE ARCHITECT
RESPONSIBLE TO CHECK AND VERIFY ALL DIMENSIONS, MATERIALS AND FINISHES ON SITE AND SHALL REPORT ANY DISCREPANCIES OR OMISSIONS
IMMEDIATELY TO THE ARCHITECT


CAD FILE:
REV: 01

CONCEPT ONLY

GENERAL NOTES:

General Note:
This drawing is the exclusive property of CIVEO PTY LTD. The reproduction of any part without prior written consent from this office is a violation of applicable rules.
In no event shall CIVEO PTY LTD be made liable for special, incidental or consequential damages in connection with the use of digital data once out of CIVEO office.

EXISTING CFB TO BE RE-PURPOSED. BACK OF HOUSE KITCHEN TO BE CLOSED OFF. EXISTING DINING/RETAIL TO BE CONVERTED TO HALF LOCKER STORAGE AND HALF RECREATION SPACE.

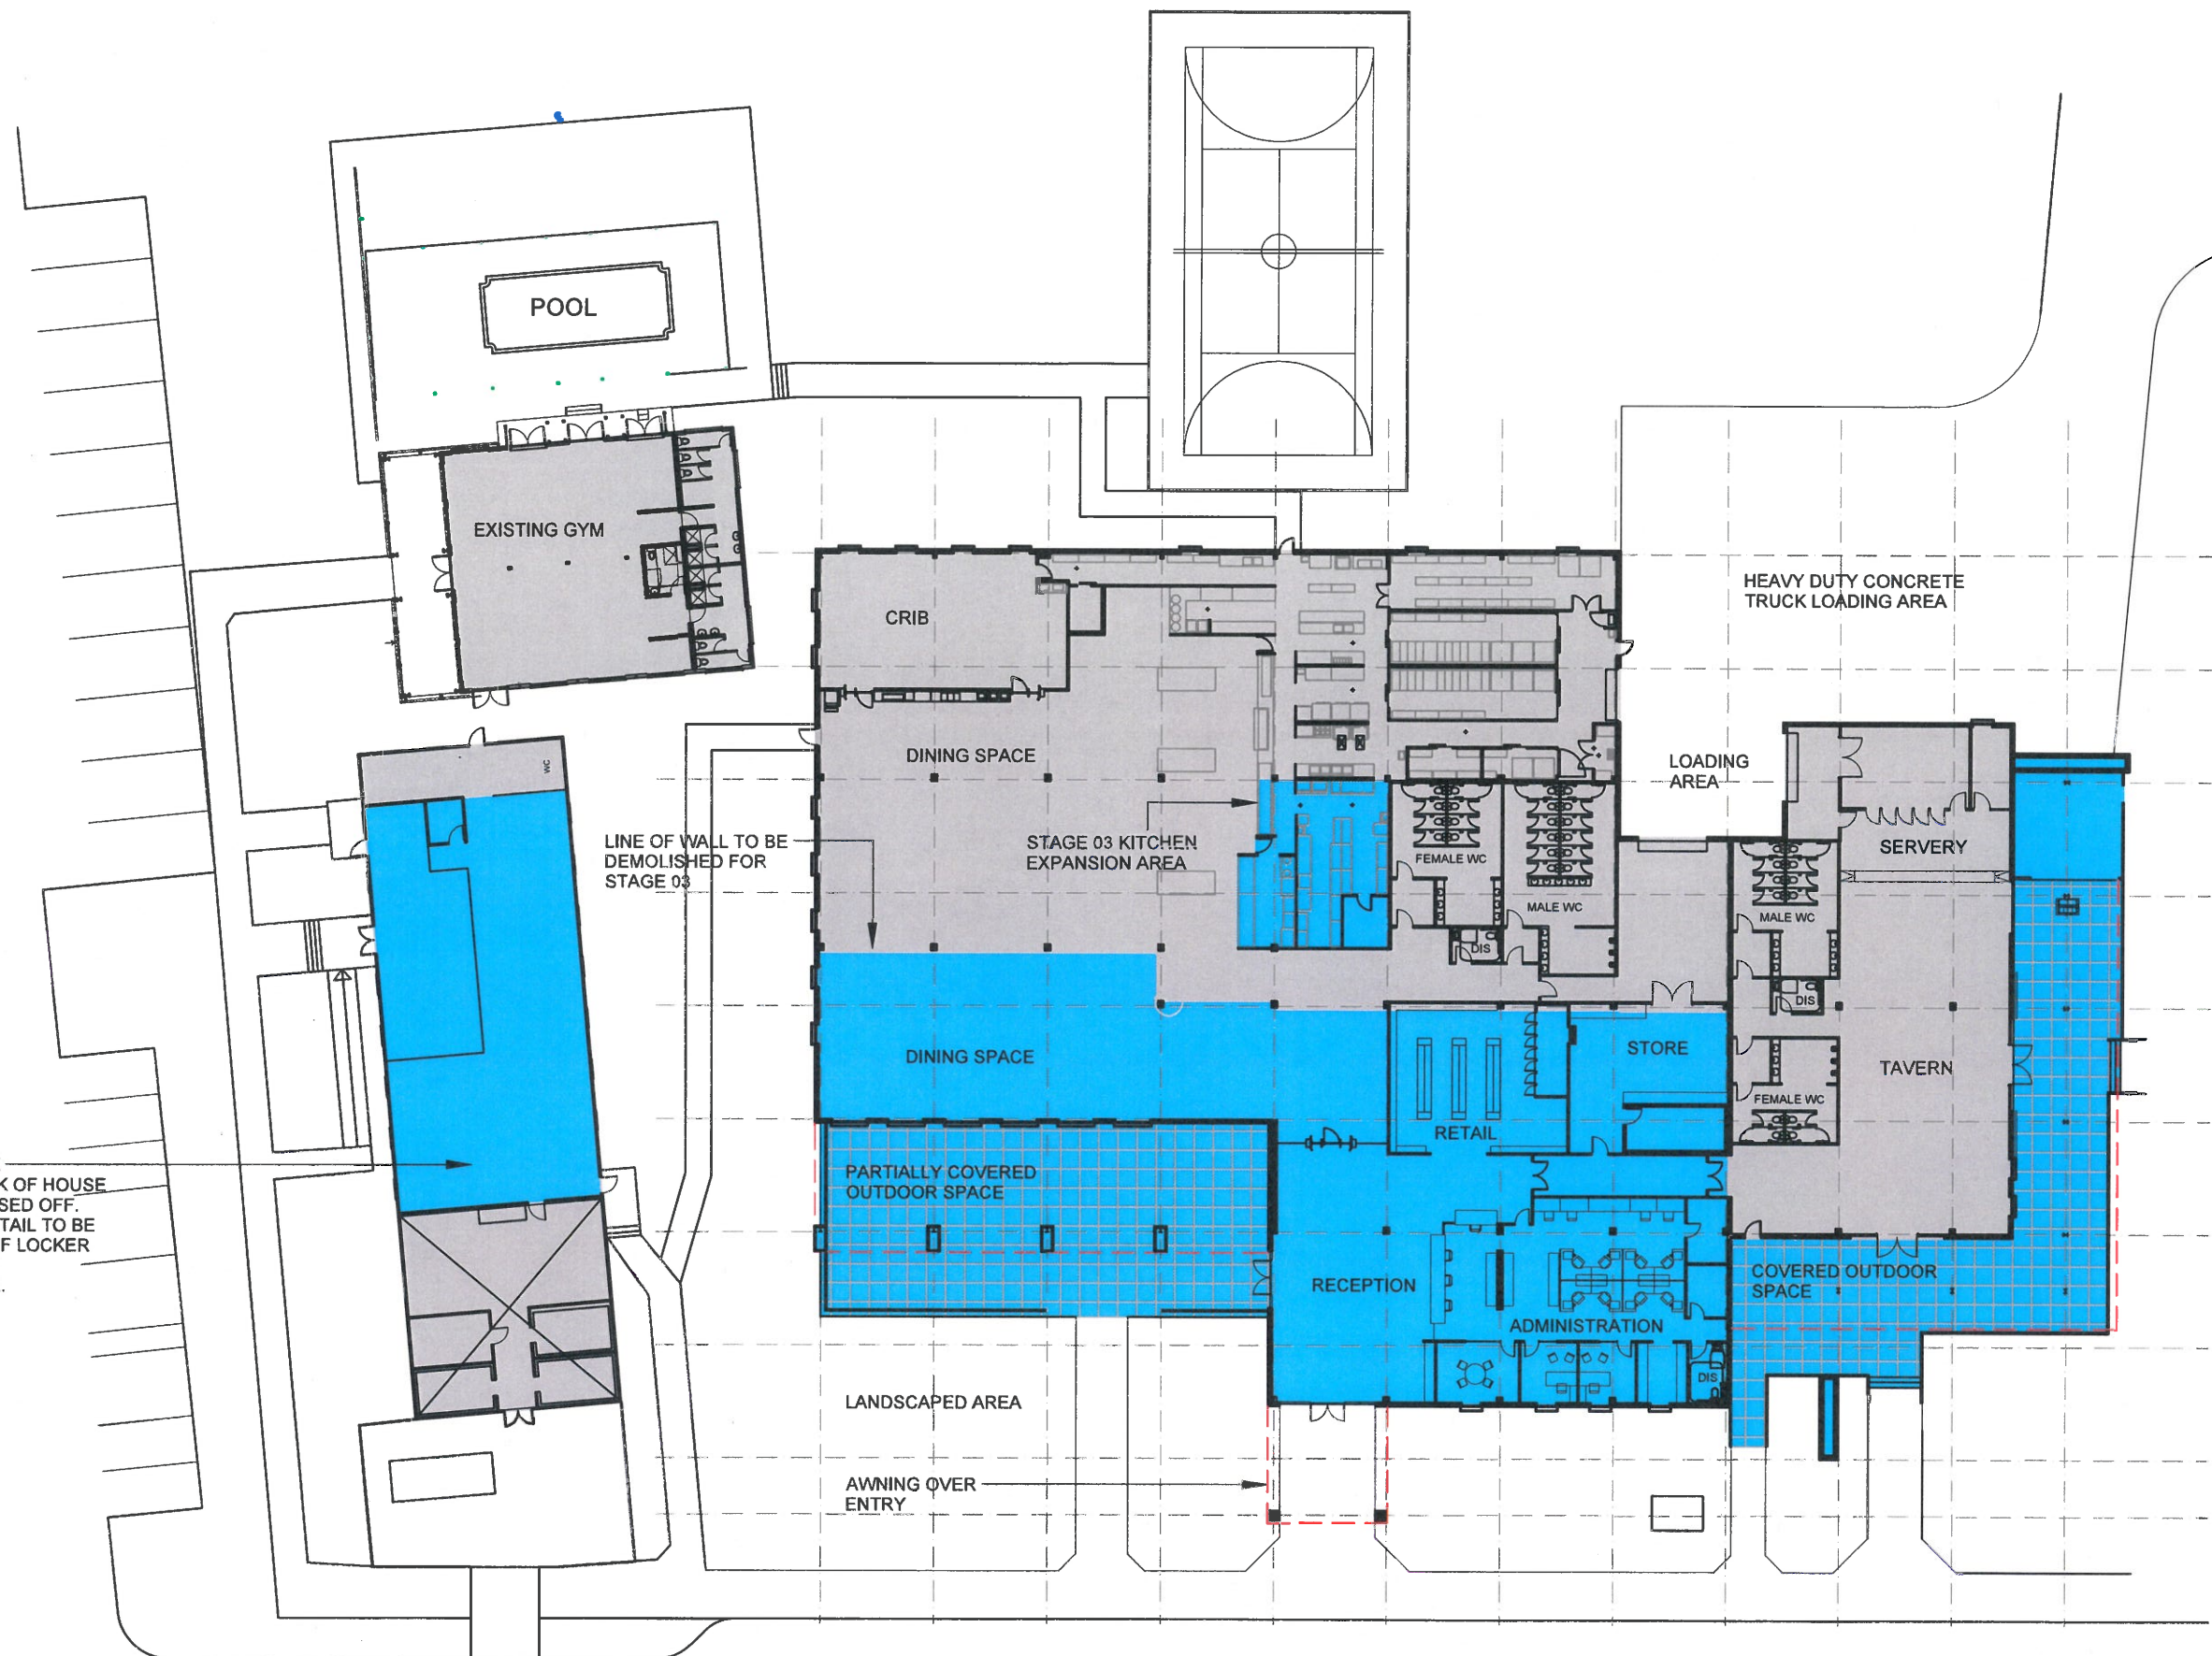

02	ADD NOTE REGARDING EXISTING KIBR	KH	01.05.19
01	ISSUE FOR INFORMATION	KH	05.03.19
REV			DATE



PROJECT:
KARRATHA EXPANSION

DRAWING TITLE:
CENTRAL FACILITIES BUILDING
PLAN - STAGE 03


DATE: 25.02.19	SCALE: 1:400	PROJECT No: 2019-05	DRAWING No: SK-04
DESIGN BY:	DRAWN BY: KH	PHASE:	

DO NOT SCALE
THIS DRAWING IS FOR INFORMATION ONLY.
PLEASE REFER TO THE WORKING DRAWINGS
FOR ALL DIMENSIONS AND DETAILS. ANY
DIMENSIONS ON THIS DRAWING SHALL BE
SUBJECT TO THE CONSTRUCTION PHASE.


CAD FILE: REVISION: 02

1


KARRATHA CENTRAL FACILITIES BUILDINGS (CFB) - STG 03

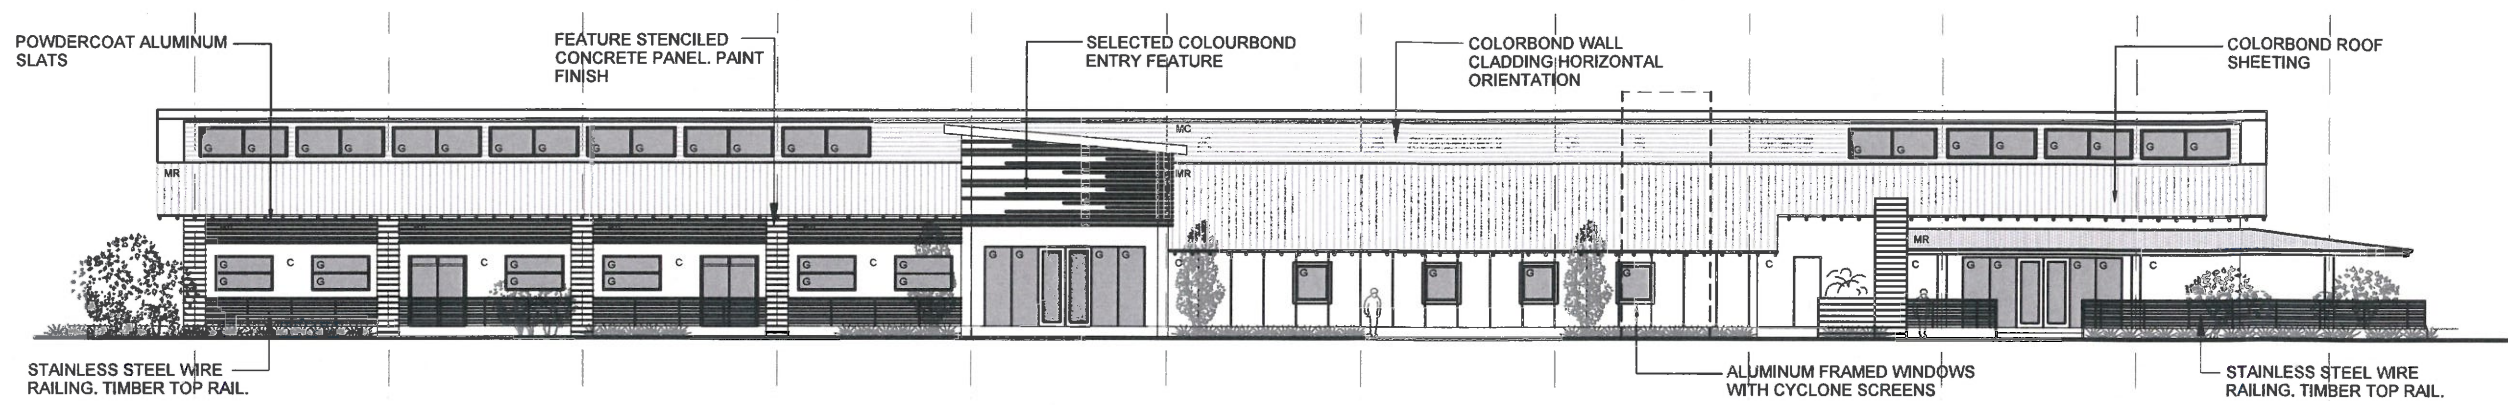


01. NORTH ELEVATION

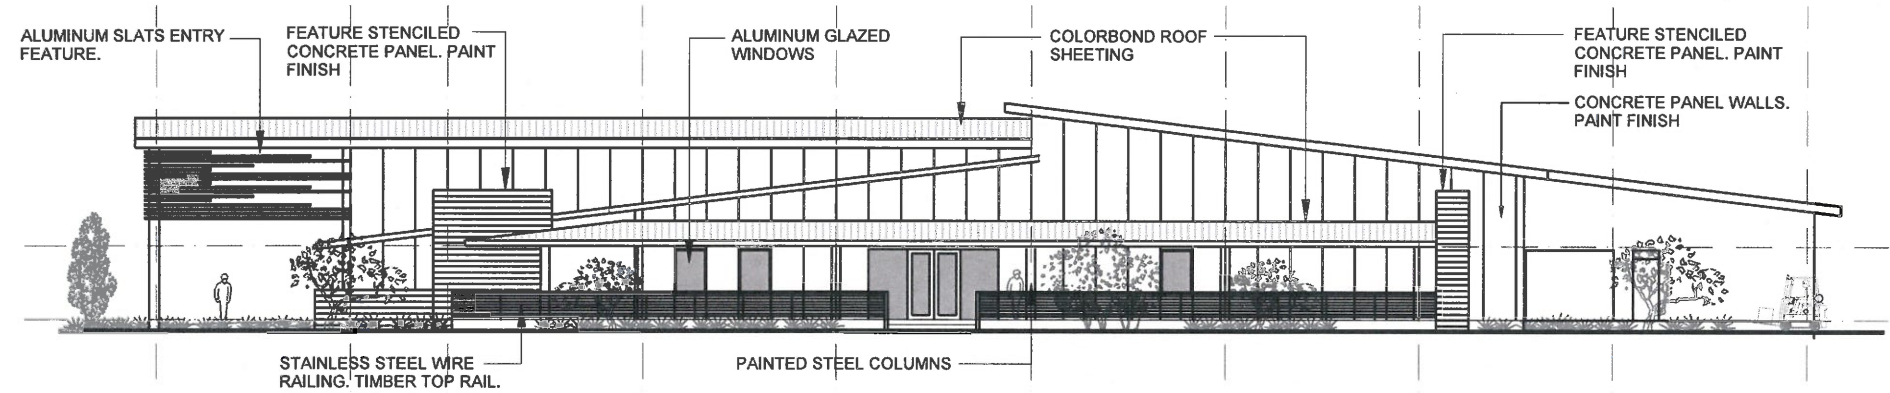

02. WEST ELEVATION

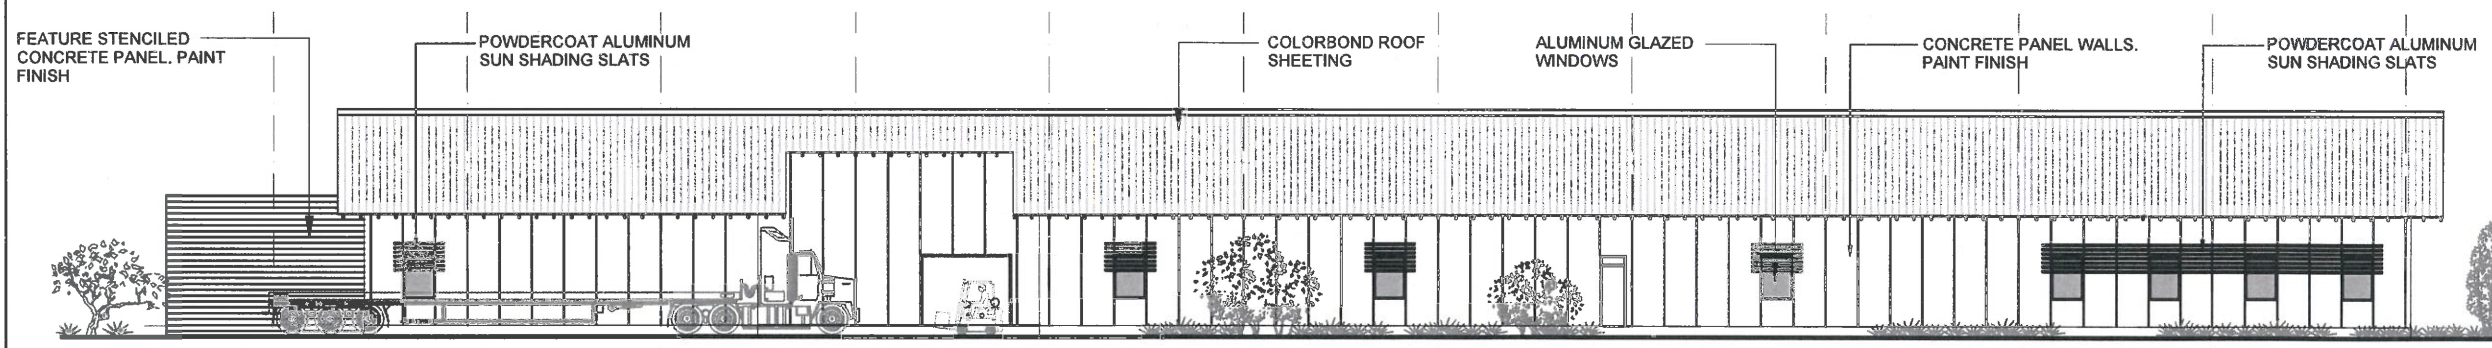

03. SOUTH ELEVATION

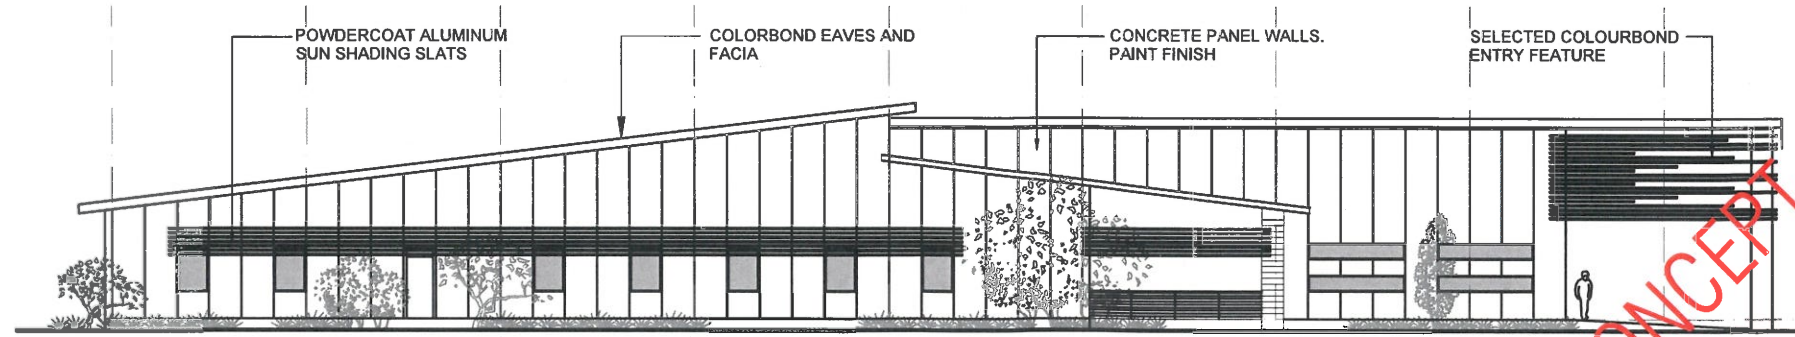

04. EAST ELEVATION

GENERAL NOTES:

General Note:
This drawing is the exclusive property of CIVEO PTY LTD. No reproduction of any part without prior written consent from this office is a violation of applicable laws.
In no event shall CIVEO PTY LTD be made liable for special, incidental or consequential damages in connection with the use of digital data once out of CIVEO office.

03	ADD NOTATIONS ISSUE FOR INFORMATION	KH	28.03.19
02	REVISE TITLE BLOCK TO COMPANY NAME CIVEO. RE-ISSUE FOR PRESENTATION TO COUNCIL.	KH	26.02.19
01	ISSUE FOR DISCUSSION	KH	08.05.13
REV			DATE



PROJECT:
KARRATHA

DRAWING TITLE:
PROPOSED CFB ELEVATIONS

DATE: 13.02.13	SCALE: 1:250	PROJECT No: 2012-45	DRAWING No: SK-05
DESIGN BY: KH	DRAWN BY: KH		

DO NOT SCALE
THIS DRAWING IS THE PROPERTY OF CIVEO PTY LTD. NO REPRODUCTION OF ANY PART WITHOUT PRIOR WRITTEN CONSENT FROM THIS OFFICE. IS A VIOLATION OF APPLICABLE LAWS.
IN NO EVENT SHALL CIVEO PTY LTD BE MADE LIABLE FOR SPECIAL, INCIDENTAL OR CONSEQUENTIAL DAMAGES IN CONNECTION WITH THE USE OF DIGITAL DATA ONCE OUT OF CIVEO OFFICE.

CAD FILE: 03