

PROJECT  
**WRP COURTS SHADE**  
 WICKHAM RECREATION PRECINCT  
 CARSE ST

JOB NUMBER  
 80690

DATE  
 03/04/2025

REVISION  
 C


DRAWING NO.  
 SD001C

DRAWING  
**3D PERSPECTIVE - AERIAL**


NORTH


SCALE



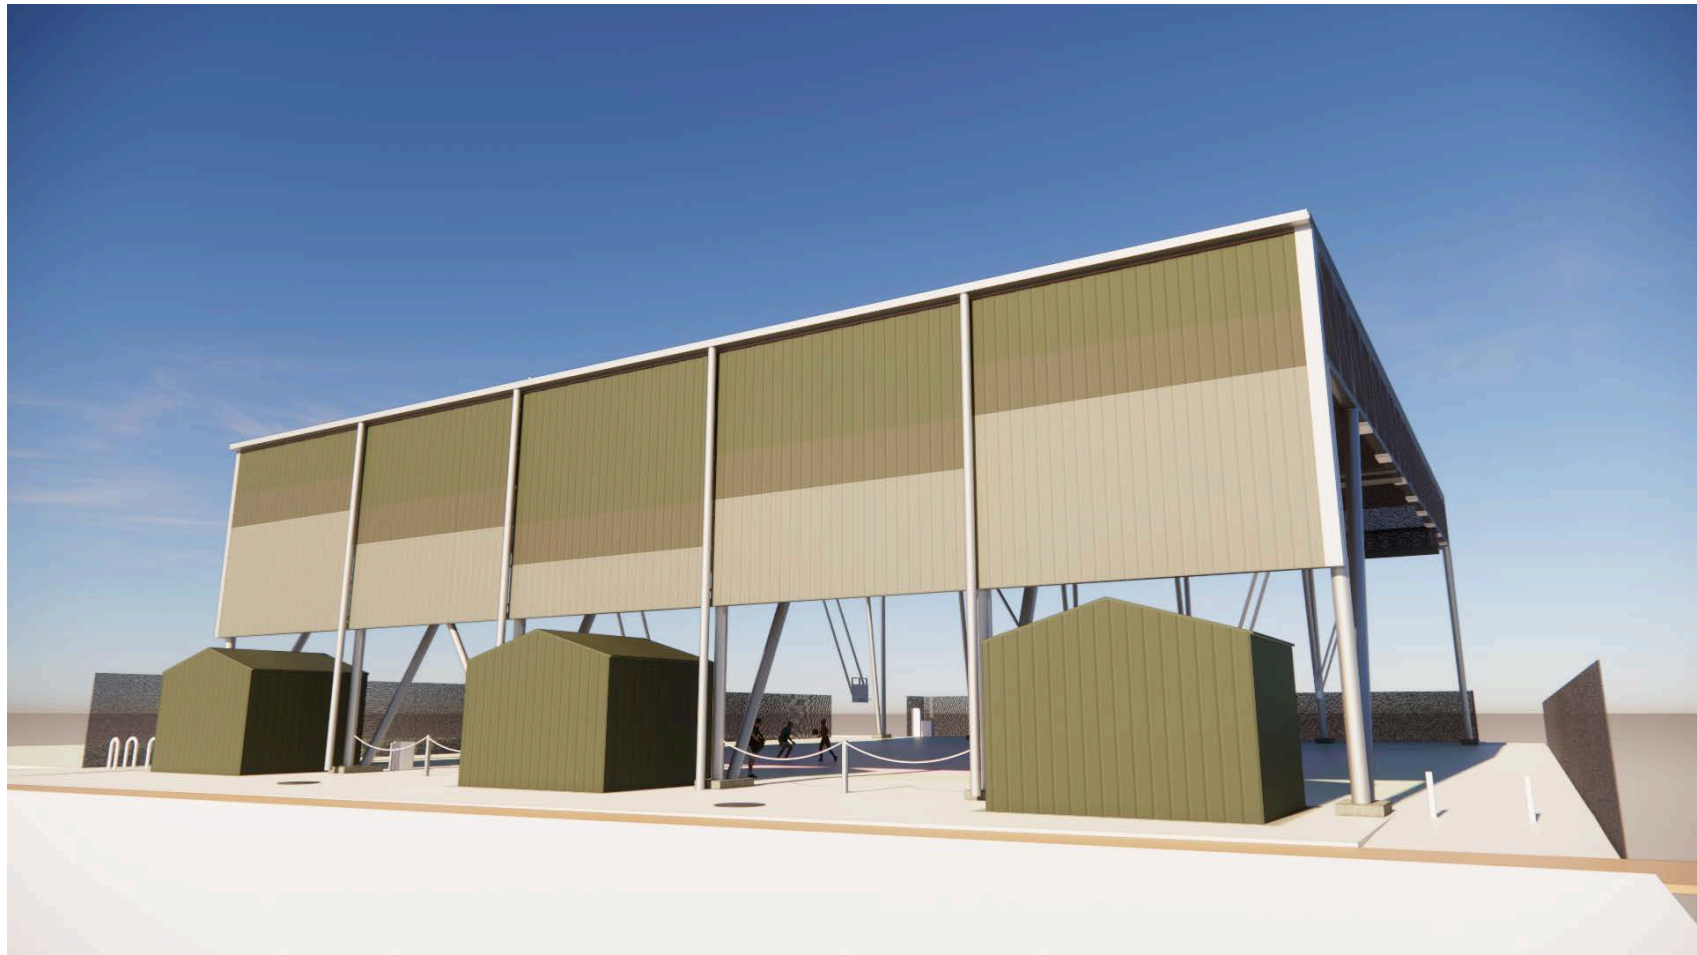



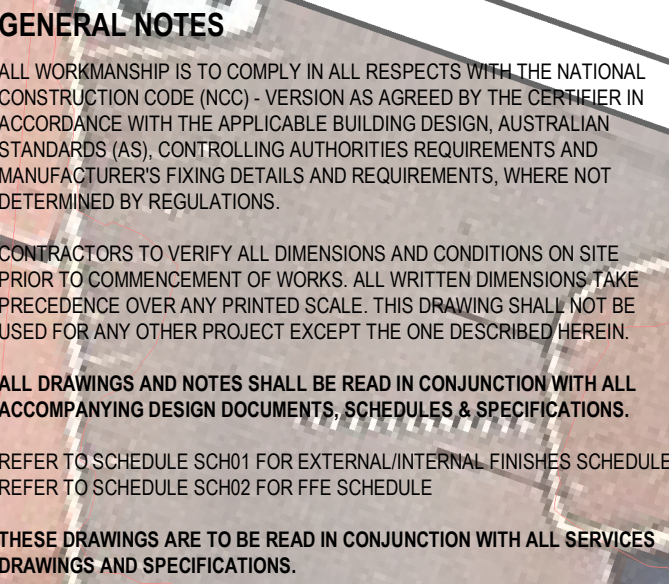

CLIENT NAME CITY OF KARRATHA		NORTH 
DRAWN Author	CHECKED Checker	
DATE 09/06/25	SCALE 1 : 200 @ A1 SIZE	
PROJECT NO. <b>80690</b>	DRAWING NO. <b>A0080</b>	REVISION <b>E</b>






CONTRACTOR

## REVISION

**NOT FOR CONSTRUCTION**



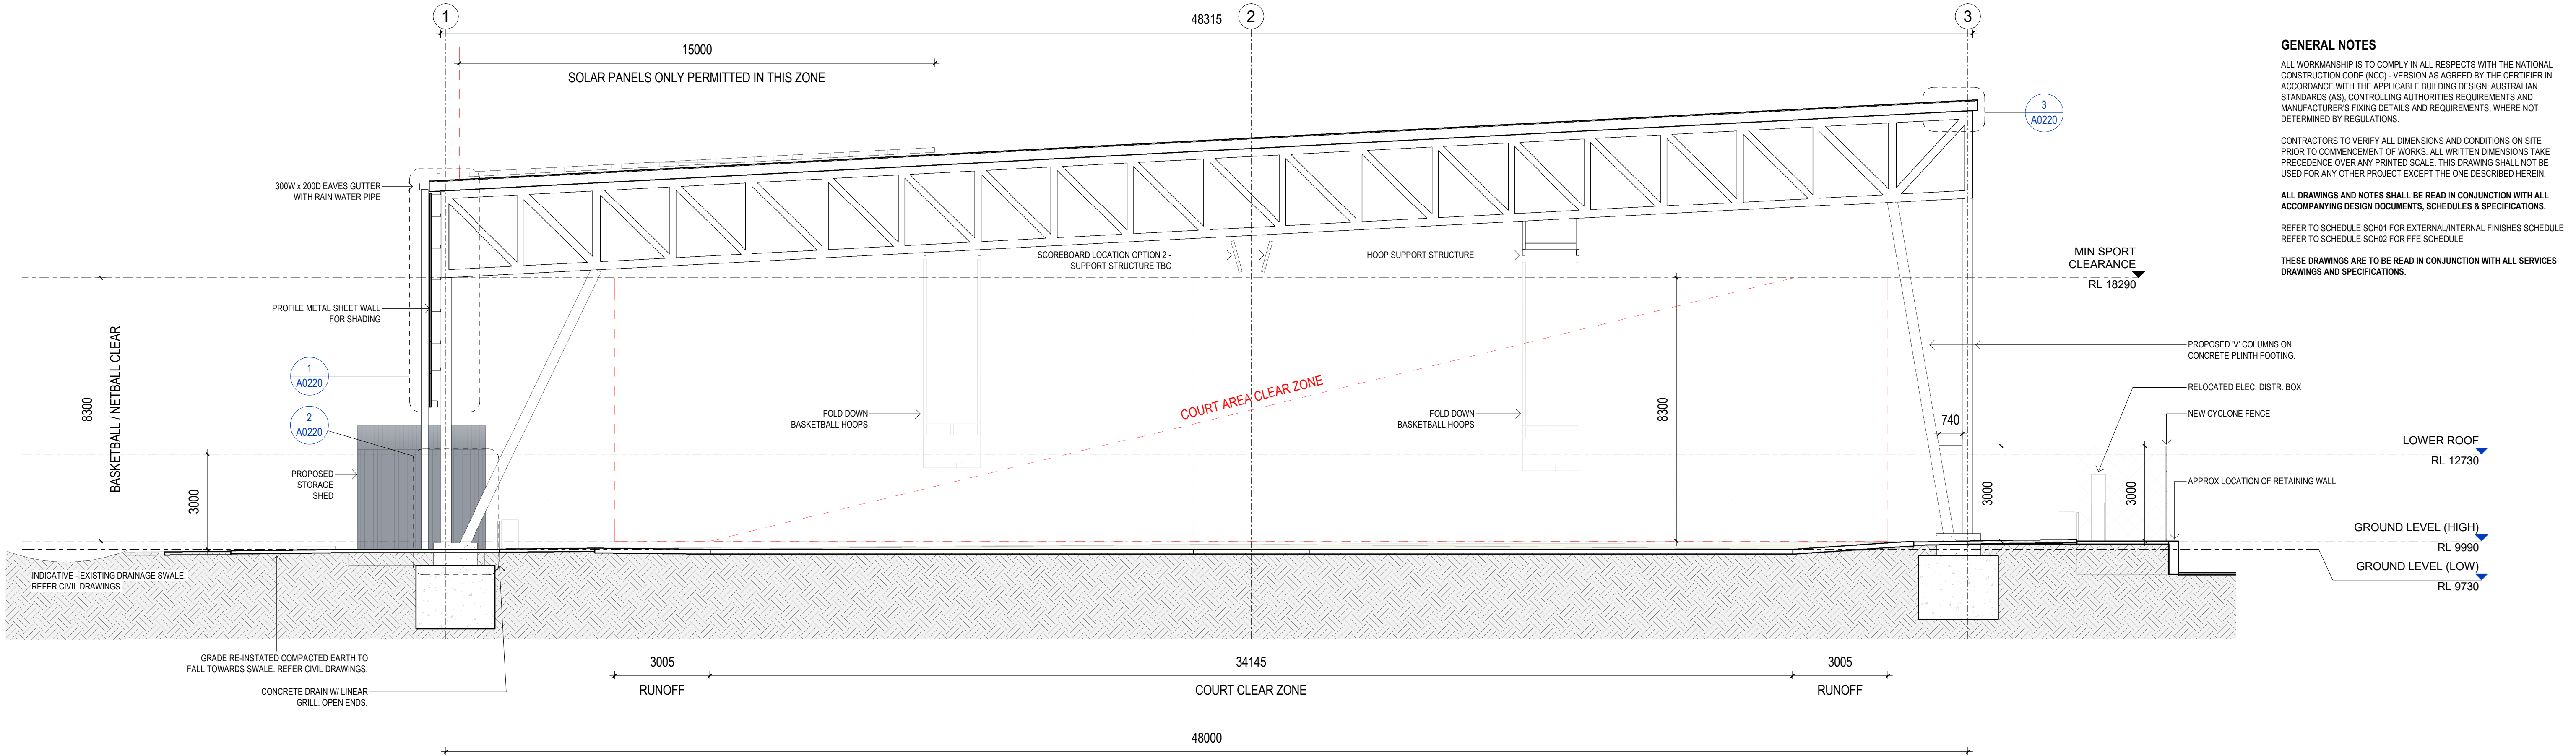

GENERAL NOTES

ALL WORKMANSHIP IS TO COMPLY IN ALL RESPECTS WITH THE NATIONAL CONSTRUCTION CODE (NCC) - VERSION AS AGREED BY THE CERTIFIER IN ACCORDANCE WITH THE APPLICABLE BUILDING DESIGN, AUSTRALIAN STANDARDS (AS), CONTROLLING AUTHORITIES REQUIREMENTS AND MANUFACTURER'S FIXING DETAILS AND REQUIREMENTS, WHERE NOT DETERMINED BY REGULATIONS.


CONTRACTORS TO VERIFY ALL DIMENSIONS AND CONDITIONS ON SITE. PRIOR TO COMMENCEMENT OF WORKS. ALL WRITTEN DIMENSIONS TAKE PRECEDENCE OVER ANY PRINTED SCALE. THIS DRAWING SHALL NOT BE USED FOR ANY OTHER PROJECT EXCEPT THE ONE DESCRIBED HEREIN.

ALL DRAWINGS AND NOTES SHALL BE READ IN CONJUNCTION WITH ALL ACCOMPANYING DESIGN DOCUMENTS, SCHEDULES & SPECIFICATIONS.

REFER TO SCHEDULE SCH01 FOR EXTERNAL/INTERNAL FINISHES SCHEDULE. REFER TO SCHEDULE SCH02 FOR FFE SCHEDULE.

THESE DRAWINGS ARE TO BE READ IN CONJUNCTION WITH ALL SERVICES DRAWINGS AND SPECIFICATIONS.

2 Section 1 A1  
Scale: 1:100

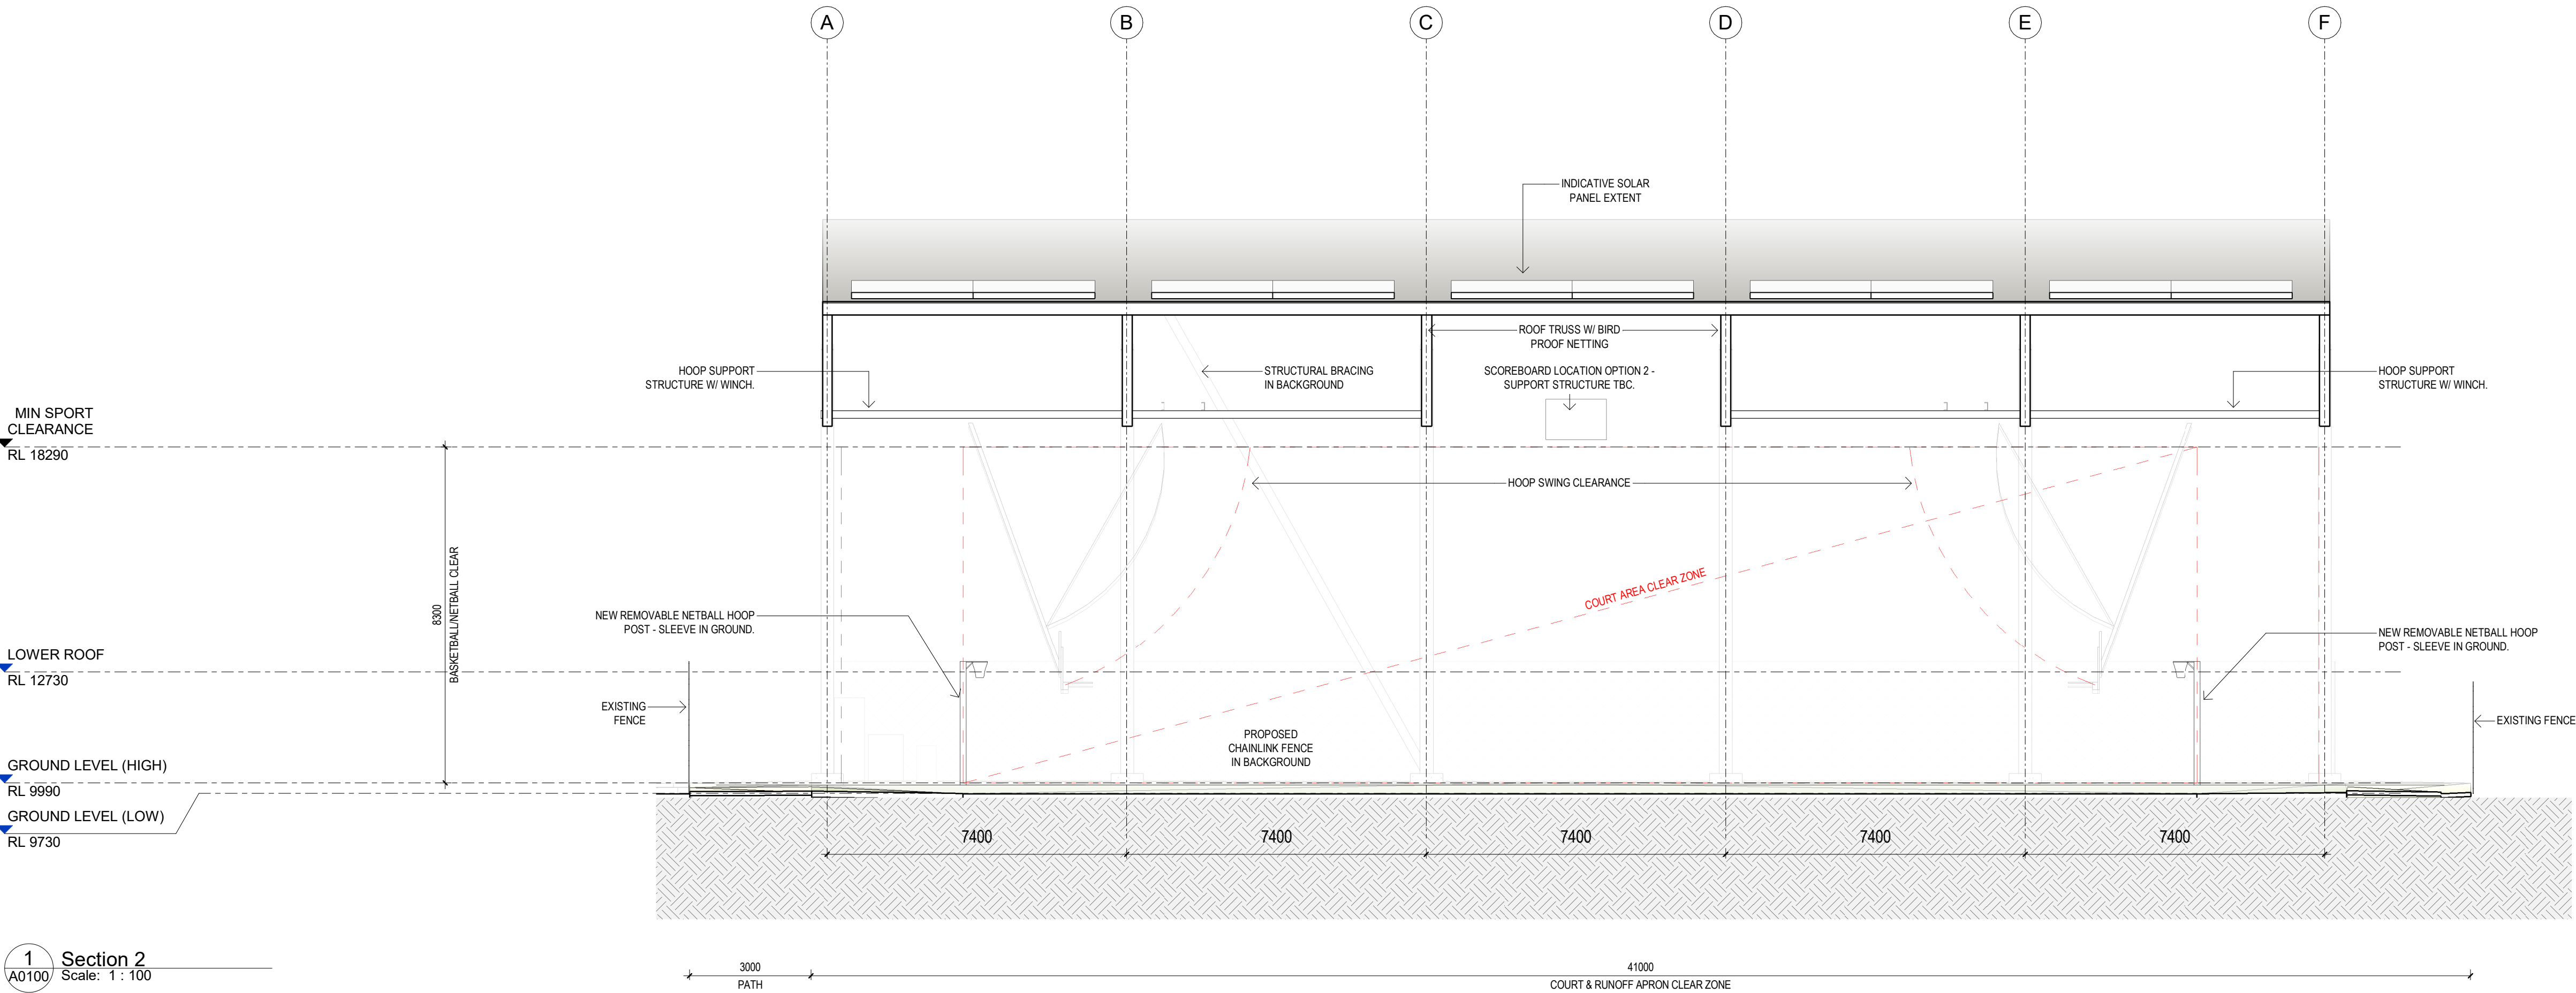

1 Section 2  
Scale: 1:100

REV	DATE	DESCRIPTION	BY	CHK
A	02/05/2025	DD COORDINATION	FC	
B	28/05/2025	DD COORDINATION	FC	
C	03/06/2025	DD COORDINATION	FC	
D	06/06/2025	DD COORDINATION	FC	
E	09/06/2025	DD ISSUE	FC	

PROJECT

CONTRACTOR

**plus**  
architecture

Level 5, 107 Elizabeth Street  
Melbourne VIC 3000  
Australia

me@plusarchitecture.com.au  
www.plusarchitecture.com.au

TELEPHONE +61 3 8696 3999  
Plus Architecture Pty Ltd  
ACN 091 690 136

DRAWING TITLE	CLIENT NAME	NORTH
SECTIONS	CITY OF KARRATHA	
PROJECT	DRAWN	CHECKED
WRP COURTS SHADE	FC	TW
WICKHAM RECREATION PRECINCT, CARSE ST	DATE	SCALE
	09/06/25	1:100 @ A1 SIZE
PROJECT NO.	DRAWING NO.	REVISION
80690	A0210	E


NOT FOR CONSTRUCTION




ALL WORKMANSHIP IS TO COMPLY IN ALL RESPECTS WITH THE NATIONAL CONSTRUCTION CODE (NCC) - VERSION AS AGREED BY THE CERTIFIER IN ACCORDANCE WITH THE APPLICABLE BUILDING DESIGN, AUSTRALIAN STANDARDS (AS), CONTROLLING AUTHORITIES REQUIREMENTS AND MANUFACTURER'S FIXING DETAILS AND REQUIREMENTS, WHERE NOT DETERMINED BY REGULATIONS.

ALL DRAWINGS AND NOTES SHALL BE READ IN CONJUNCTION WITH ALL  
ACCOMPANYING DESIGN DOCUMENTS, SCHEDULES & SPECIFICATIONS.


THESE DRAWINGS ARE TO BE READ IN CONJUNCTION WITH ALL SERVICES  
DRAWINGS AND SPECIFICATIONS.

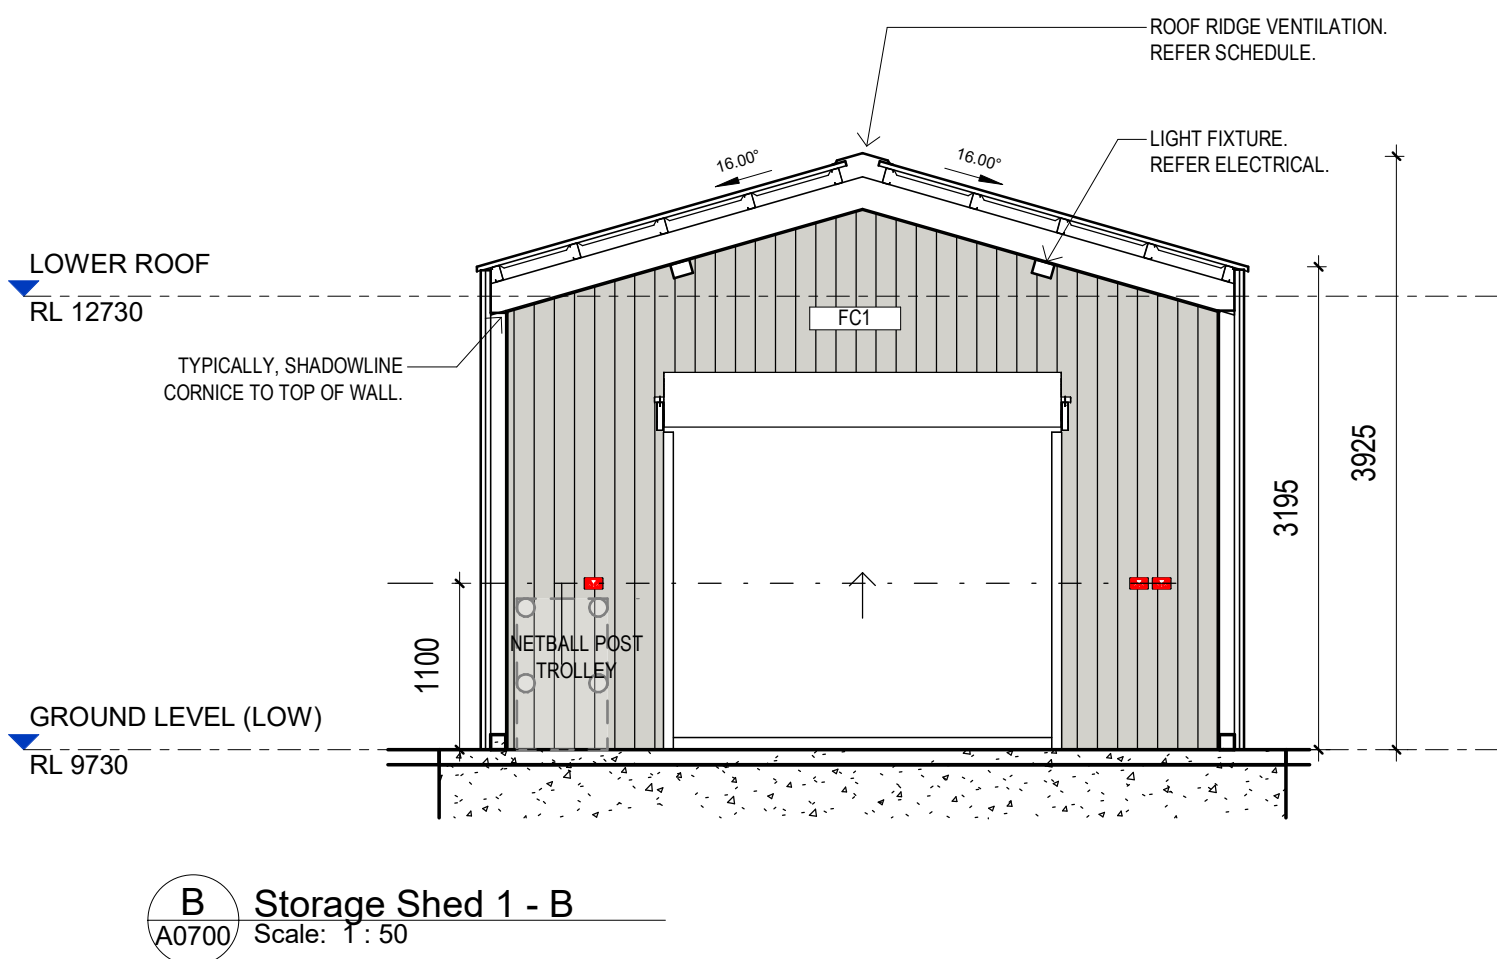

1 STORAGE SHED 1  
A0200 Scale: 1 : 50

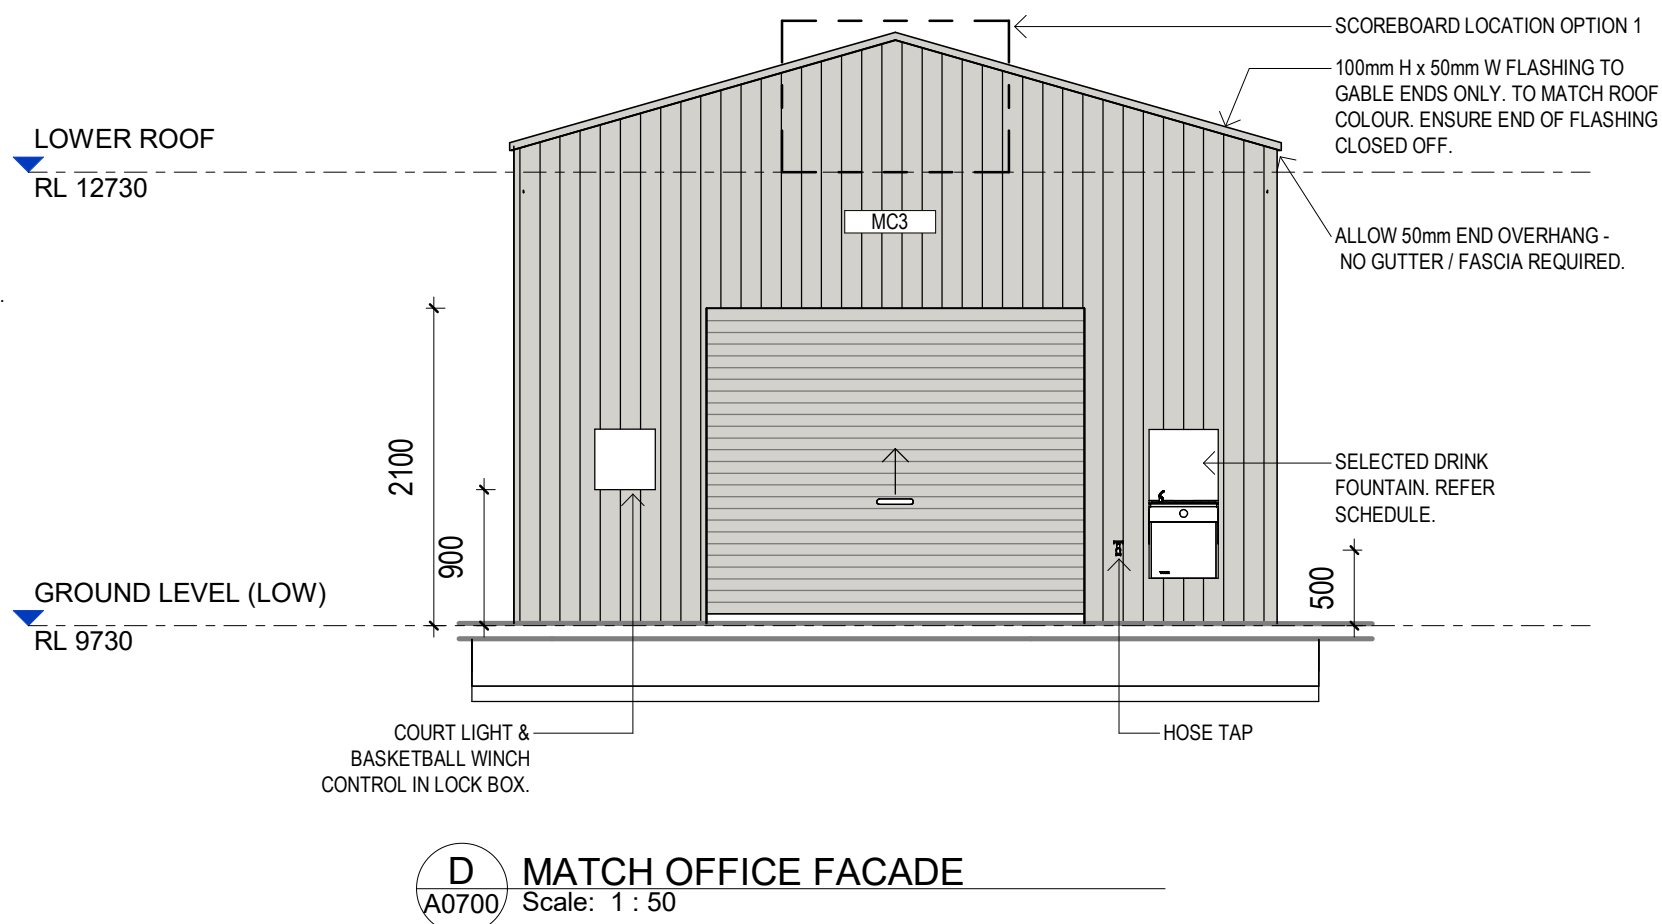

2 MATCH OFFICE  
A0200 Scale: 1 : 50

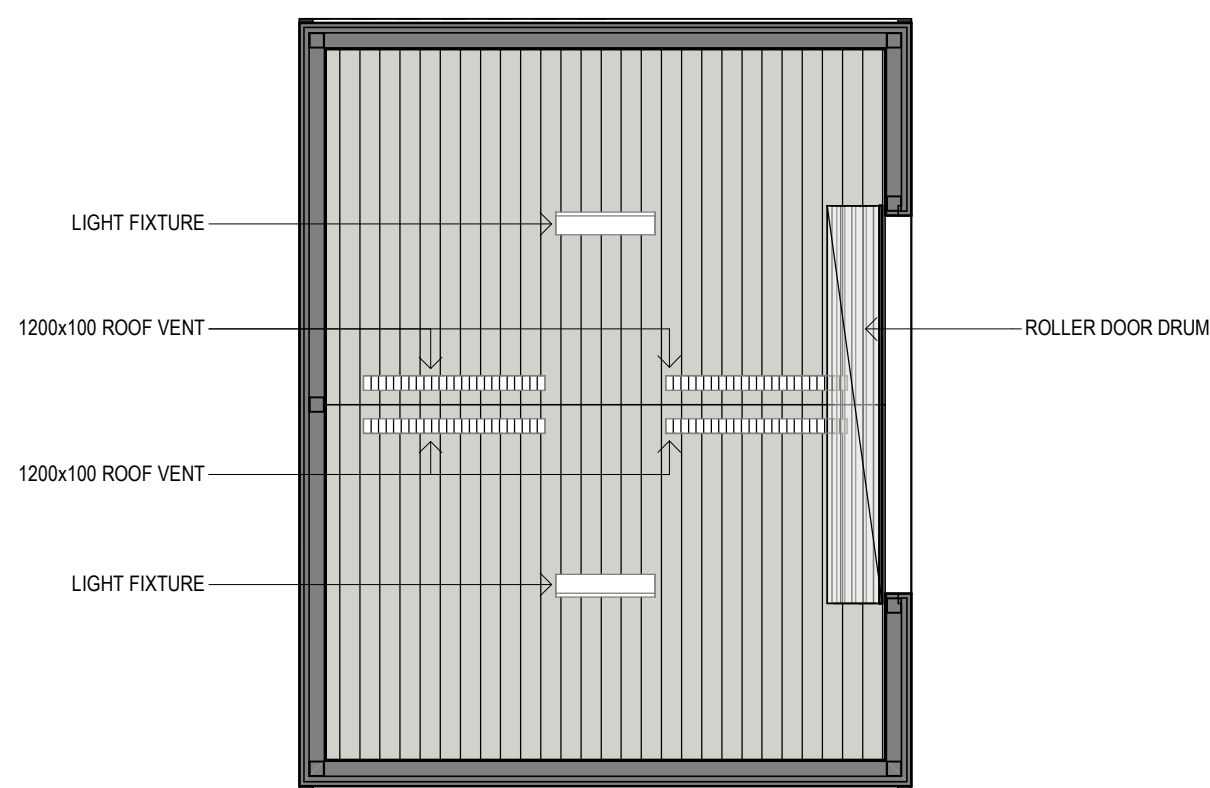


3 STORAGE SHED 2  
A0200 Scale: 1 : 50

4 TYPICAL SHED RCP  
A0200 Scale: 1 : 50

[illegible]

PROJECT	CONTRACTOR

**NOT FOR CONSTRUCTION**

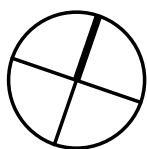REVISION  
E

**plus**  
architecture

Level 5, 107 Elizabeth Street  
Melbourne VIC 3000  
Australia  
[melbourne@plusarchitecture.com.au](mailto:melbourne@plusarchitecture.com.au)  
[www.plusarchitecture.com.au](http://www.plusarchitecture.com.au)

TELEPHONE +61 3 8696 3996  
Plus Architecture Pty Ltd

ACN 091 690 334

DRAWING TITLE

**STORAGE ROOM LAYOUTS**

PROJECT  
**WRP COURTS SHADE**  
WICKHAM RECREATION PRECINCT, CARSE ST

In accepting and utilising this document the recipient agrees that Plus Architecture Pty. Ltd. ACN 091 690 336, retain all common law, statutory law and other rights including copyright and intellectual property rights. The recipient agrees not to use this document for any purpose other than its intended use; to waive all claims against Plus Architecture resulting from unauthorised changes; or to reuse the document on other projects without the prior written consent of Plus Architecture. Under no circumstances shall transfer of this document be deemed a sale. Plus Architecture makes no warranties of fitness for any purpose. The Builder/Contractor shall verify job dimensions prior to any work commencing. Figured dimensions shall take precedence over scaled work.

CLIENT NAME  
CITY OF KARRATHA

DRAWN	CHECKED
FC	TW
DATE	SCALE
09/06/25	1" = 50' @ A1 SIZE

PROJECT NO.	DRAWING NO.
80690	A0700