

DESIGN REPORT

Prepared for The City of Karratha

Millars Fields Master Plan

REV	DESCRIPTION	DATE	AUTHOR	APPROVE
A	SCHEMATIC MASTER PLANS	25/09/2025	TM	BLF

Location

Millars Well

City Of Karratha

The precinct will cater for senior and junior competition (and training).

Overall intent will be to provide as much grassed playing surface as possible. Sub-junior and junior games use smaller fields and can accommodate multiple fields on one senior sized field.


Minimum requirement is 4 playing fields suitable to accommodate senior games for rugby and soccer.



TOWN PLAN
not to scale




SITE LOCATION
not to scale

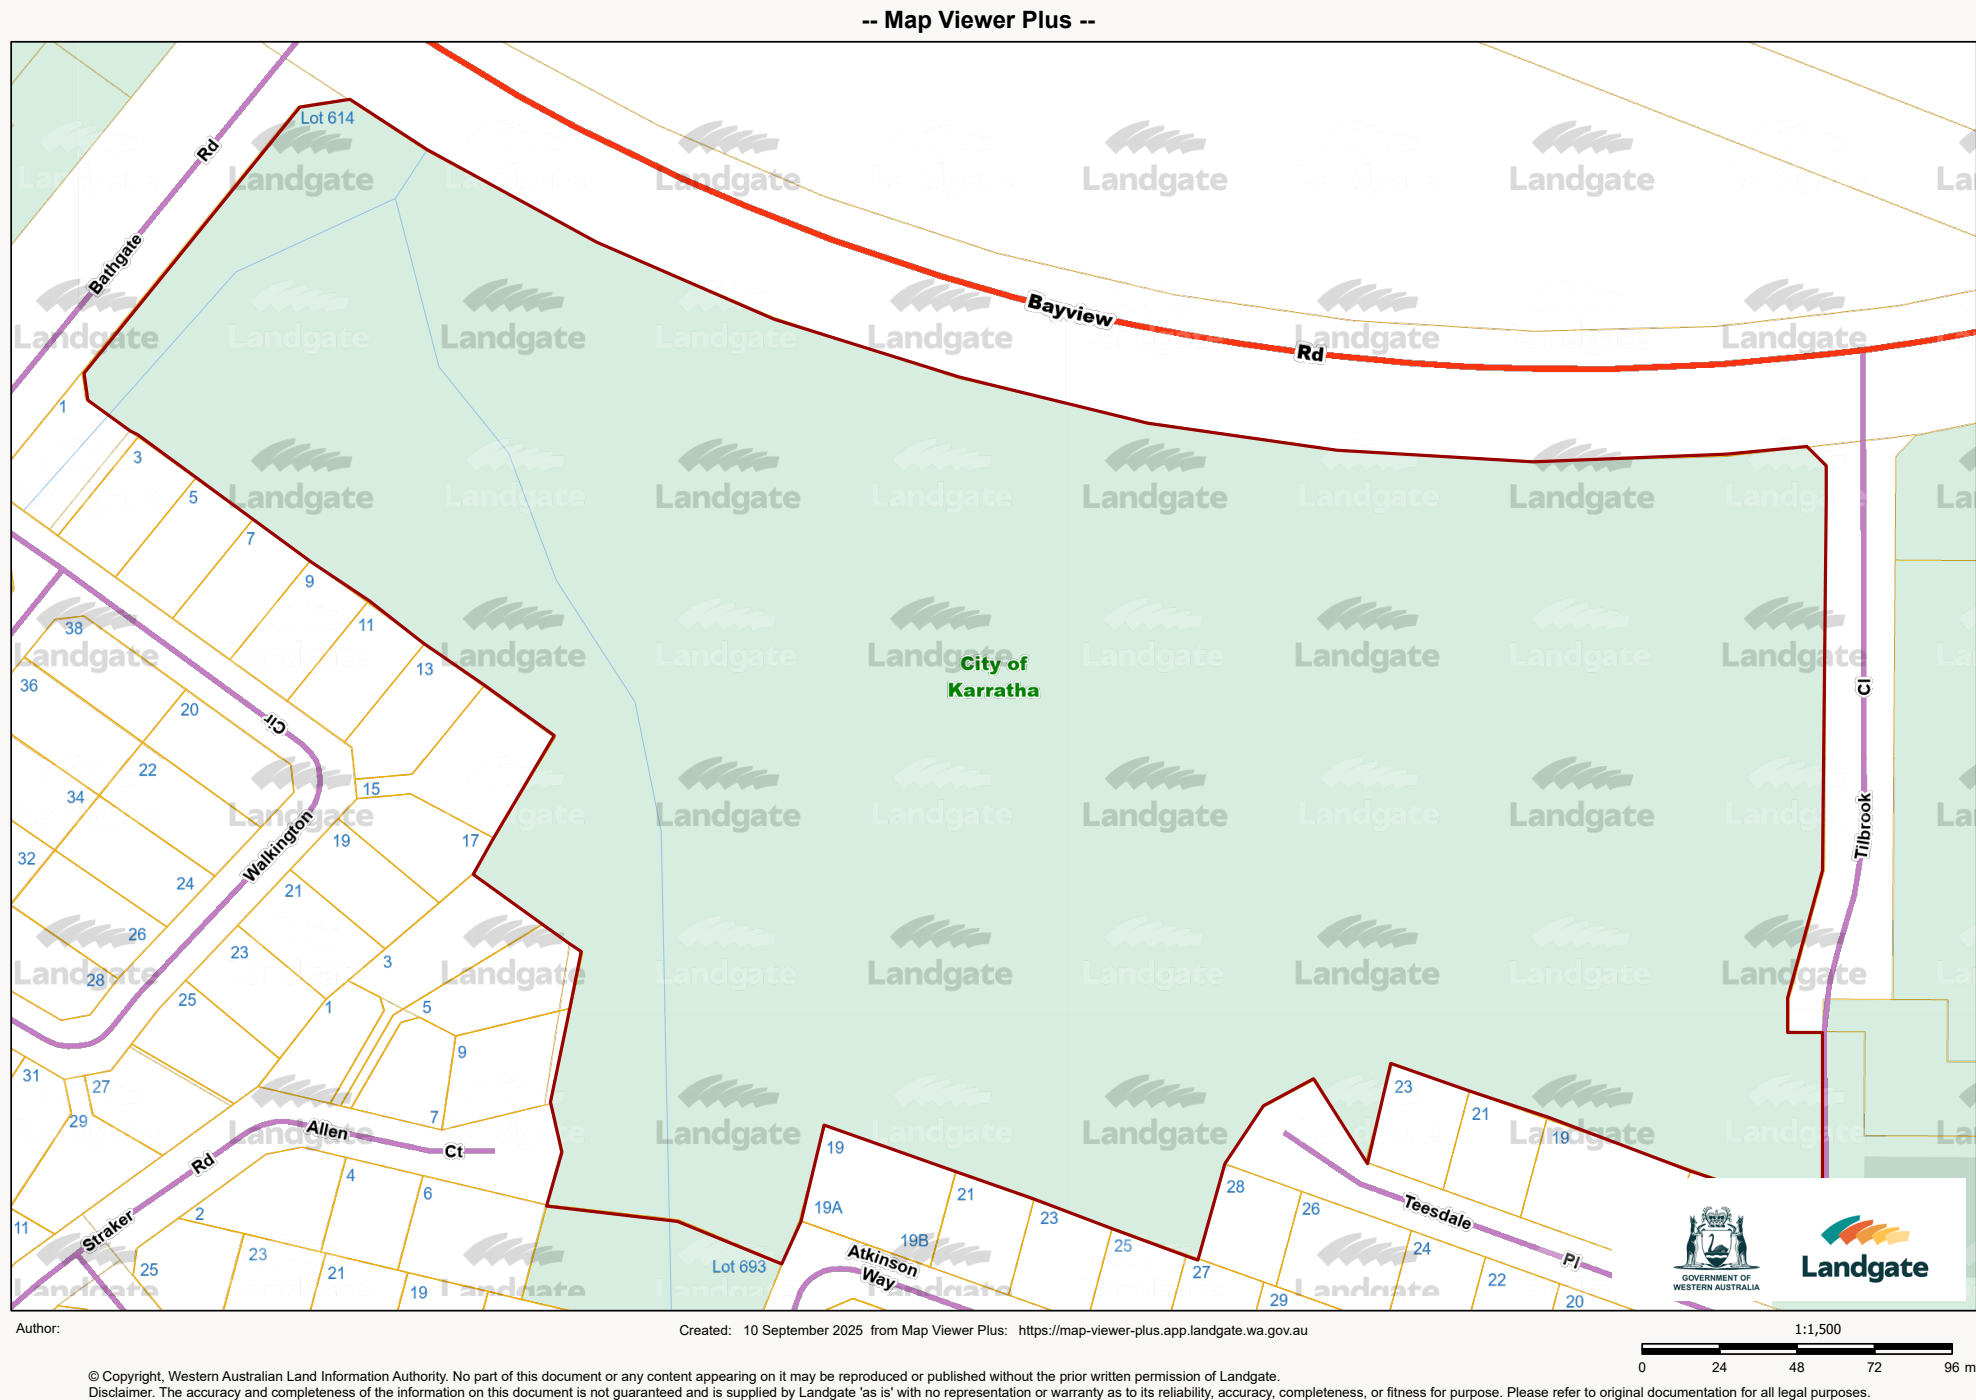


PLOT BOUNDARY BASE MAP
not to scale


Pitches

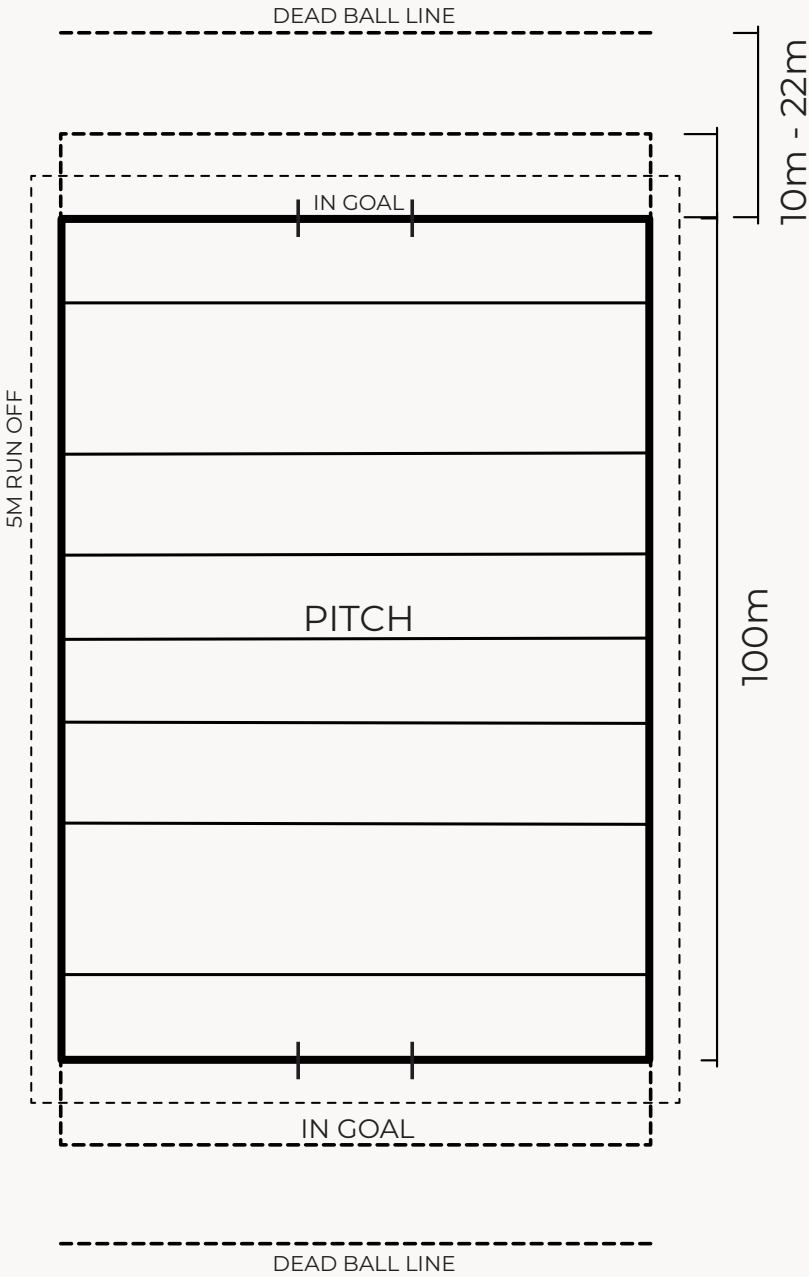

Adult Rugby Pitch
100m x 70m plus 10-22m In Goal
5m Run off Zone

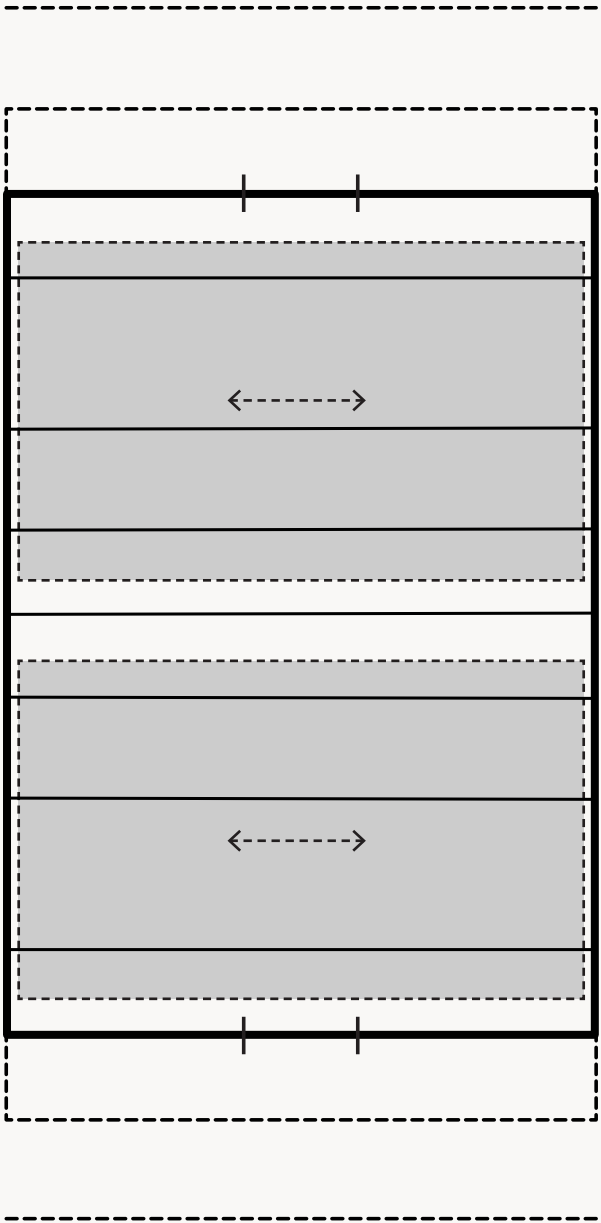

Junior Pitches
Pitches Run within a Adult Pitch.

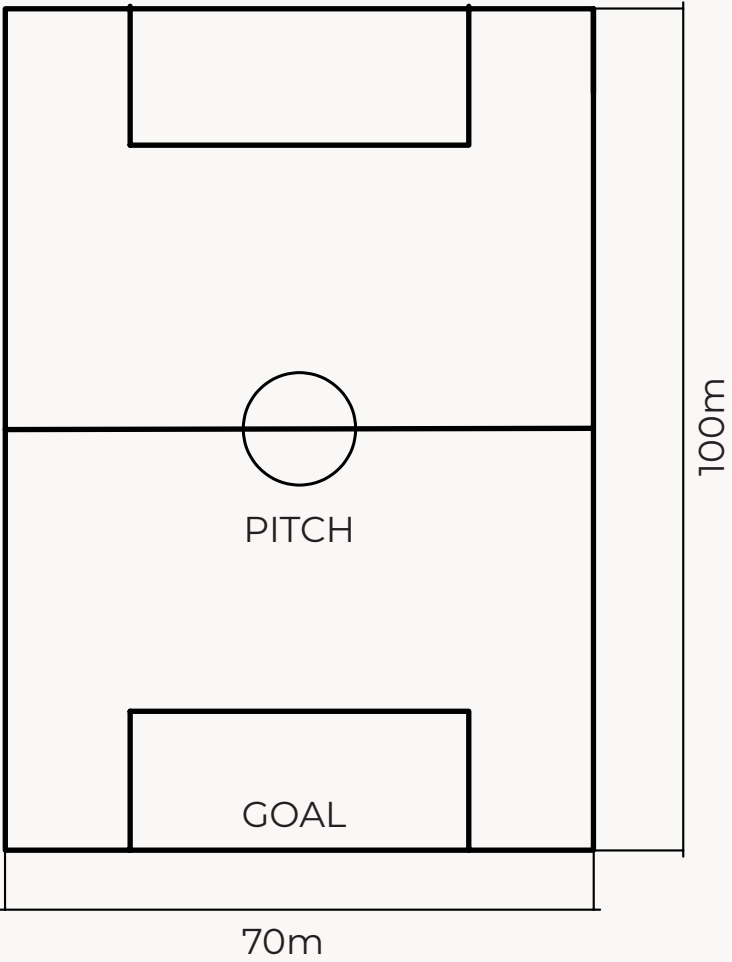

Adult Soccer Pitch
100m x 70m

Option 01



LEGEND

- SITE BOUNDARY
- EXISTING SWALE DIVERSION
- 1 FIELDS
- PLAYGROUND
- A FUTURE UNDERCOVER COURTS
- B KRMO PAVILION
- C PROPOSED PAVILION
- D PROPOSED CAR PARK

CONCEPT PLAN - OPTION 01



Option 02



- LEGEND
- SITE BOUNDARY
 - EXISTING SWALE DIVERSION
 - ① FIELDS
 - PLAYGROUND
 - Ⓐ FUTURE UNDERCOVER COURTS
 - Ⓑ KRM PAVILION
 - Ⓒ PROPOSED PAVILION
 - Ⓓ PROPOSED CARPARK

CONCEPT PLAN - OPTION 02




Option 03



LEGEND

- SITE BOUNDARY
- DIVERTED SWALE
- 1 FIELDS
- PLAYGROUND
- A FUTURE UNDERCOVER COURTS
- B KRM PAVILLION
- C PROPOSED PAVILION
- D PROPOSED CARPARK

CONCEPT PLAN - OPTION 03

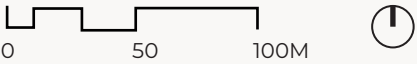

Option 04



LEGEND

- SITE BOUNDARY
- EXISTING SWALE DIVERSION
- 1 FIELDS
- PLAYGROUND
- A FUTURE UNDERCOVER COURTS
- B KRM PAVILION
- C PROPOSED PAVILION
- D PROPOSED CARPARK

CONCEPT PLAN - OPTION 04





ARCHITECTURE
INTERIORS
MASTER PLANNING

We are Hunt.
huntarchitects.com.au

Melbourne Studio

Level 12, 150 Lonsdale Street,
Melbourne, VIC 3000

+618 9970 5289
melbourne@huntarchitects.com.au
au

Perth Studio

Level 2, 1 Ord Street,
West Perth, WA 6005

+618 9322 6033
perth@huntarchitects.com.au

Hunt Architects acknowledge the Australian Aboriginal and Torres Strait Islander peoples as the Traditional Custodians of the lands on which we live and conduct our business. We pay our respects to Elders past and present. We value their continuing culture and contribution to the life of our nation, regions and cities.