

RICHARDSON WAY

RD.  
SEARIPPLE

BUILDING B

JEWEL LANE

BUILDING A


JEWEL LANE

SHARPE AVE


WARAMBIE RD.

Stadium 26

### SITE PLAN

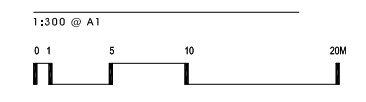



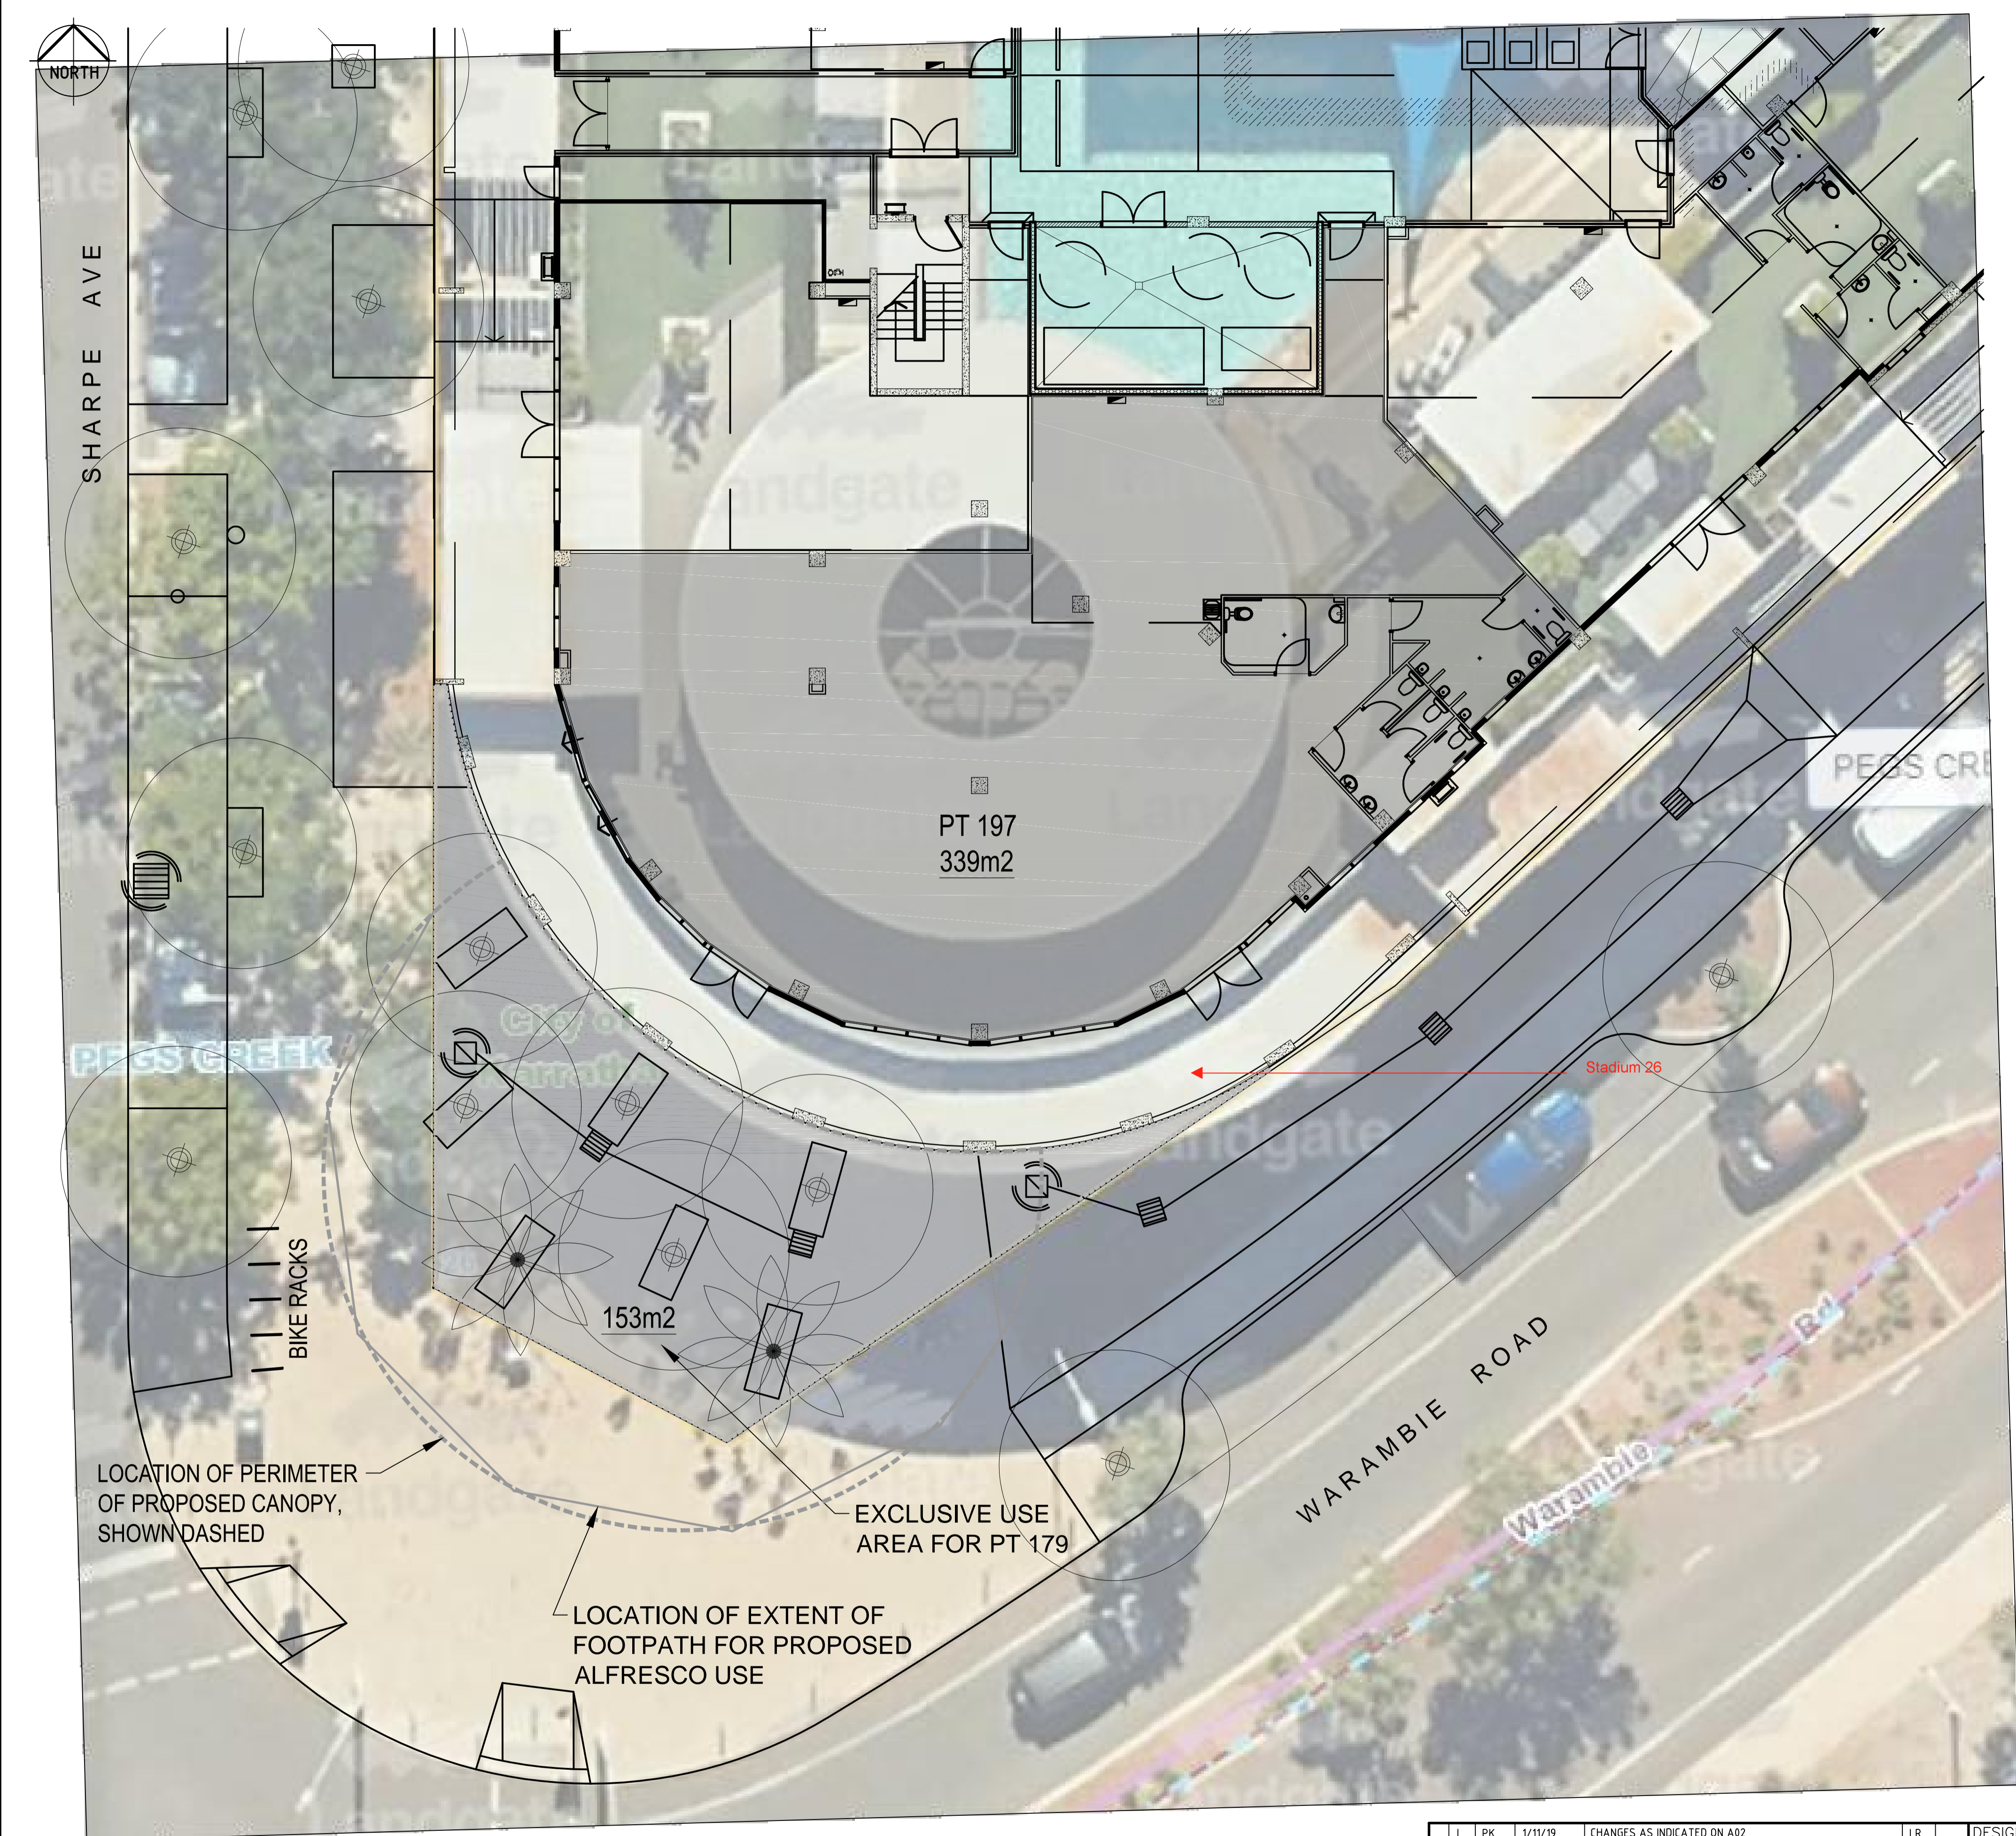

LOCATION PLAN  
NTS

EXISTING SITE PLAN  
1:100

REV	BY	DATE	DESCRIPTION	CKD	APP
I	PK	1/11/19	CHANGES AS INDICATED ON A02	LR	DESIGN - MAY.2019
H	PK	8/08/19	RELOCATE BIKE RACKS	LR	DRAWN P.K MAY.2019
G	PK	20/06/19	ISSUE FOR PLANNING	LR	CHECKED L.R MAY.2019
F	PK	10/06/19	REVISE LAYOUT, ADD PLANTER BOXES	LR	ENGINEER -
E	PK	14/05/19	RELOCATE OUTDOOR BAR	LR	ISSUED
D	PK	13/05/19	LOWER CANOPY, ADD UNDER BALCONY CONSTRUCTION	LR	
C	PK	8/05/19	ADD AERIAL PHOTO	LR	
B	PK	2/05/19	AREAS ADDED	LR	
CONTRACTOR TO CHECK ALL DIMENSIONS PRIOR TO COMMENCEMENT					
CONTRACTOR TO CHECK ALL DIMENSIONS TO GOVERN SCALE					

**L.E.ROBERTS BUILDING DESIGN**  
ARCHITECTURAL DESIGN CONSULTANTS

Suite 2A 11 Hedland Place  
PO Box 1219 Karratha 6714  
Tel 088 9144 2046  
Fax 088 915 6500  
E-Mail: lawrence.roberts@leroberts.com.au  
Web: leroberts.com.au

ICON GROUP WA  
SHARPE AVE, KARRATHA  
PT179 PELAGO EAST ALFRESCO DEVELOPMENT  
LOCATION & EXISTING SITE PLANS

SCALE: 1:100 (A1)

DRAWING No: 757-03-01  
REV: 1

SHEET: 01 OF 03