

-1. LANDSCAPING PLAN

Scale 1:200

NOTES:
RETIC CONDUIT - - - - -
NOTE:
 ALL GARDEN BEDS TO HAVE 100mm MULCH COVER WITH SLOW RELEASE FERTILIZER
 WATERWISE SUB SOIL DRIP IRRIGATION BY SPECIALIST CONTRACTOR
 VERGE TO BE MADE GOOD AND PLANTED WITH SPORADIC CLUSTERS OF PLANTS NOMINATED ON THE LANDSCAPING PLAN.




1
GARRISON FENCING & GATE 1.8m




2
POOL FENCING & GATE 1.2m


NEW TREE TO BE PLANTED

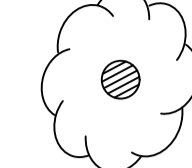

EXISTING TREE TO REMAIN

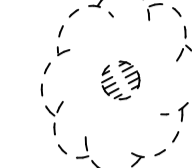

EXISTING TREE TO BE REMOVED

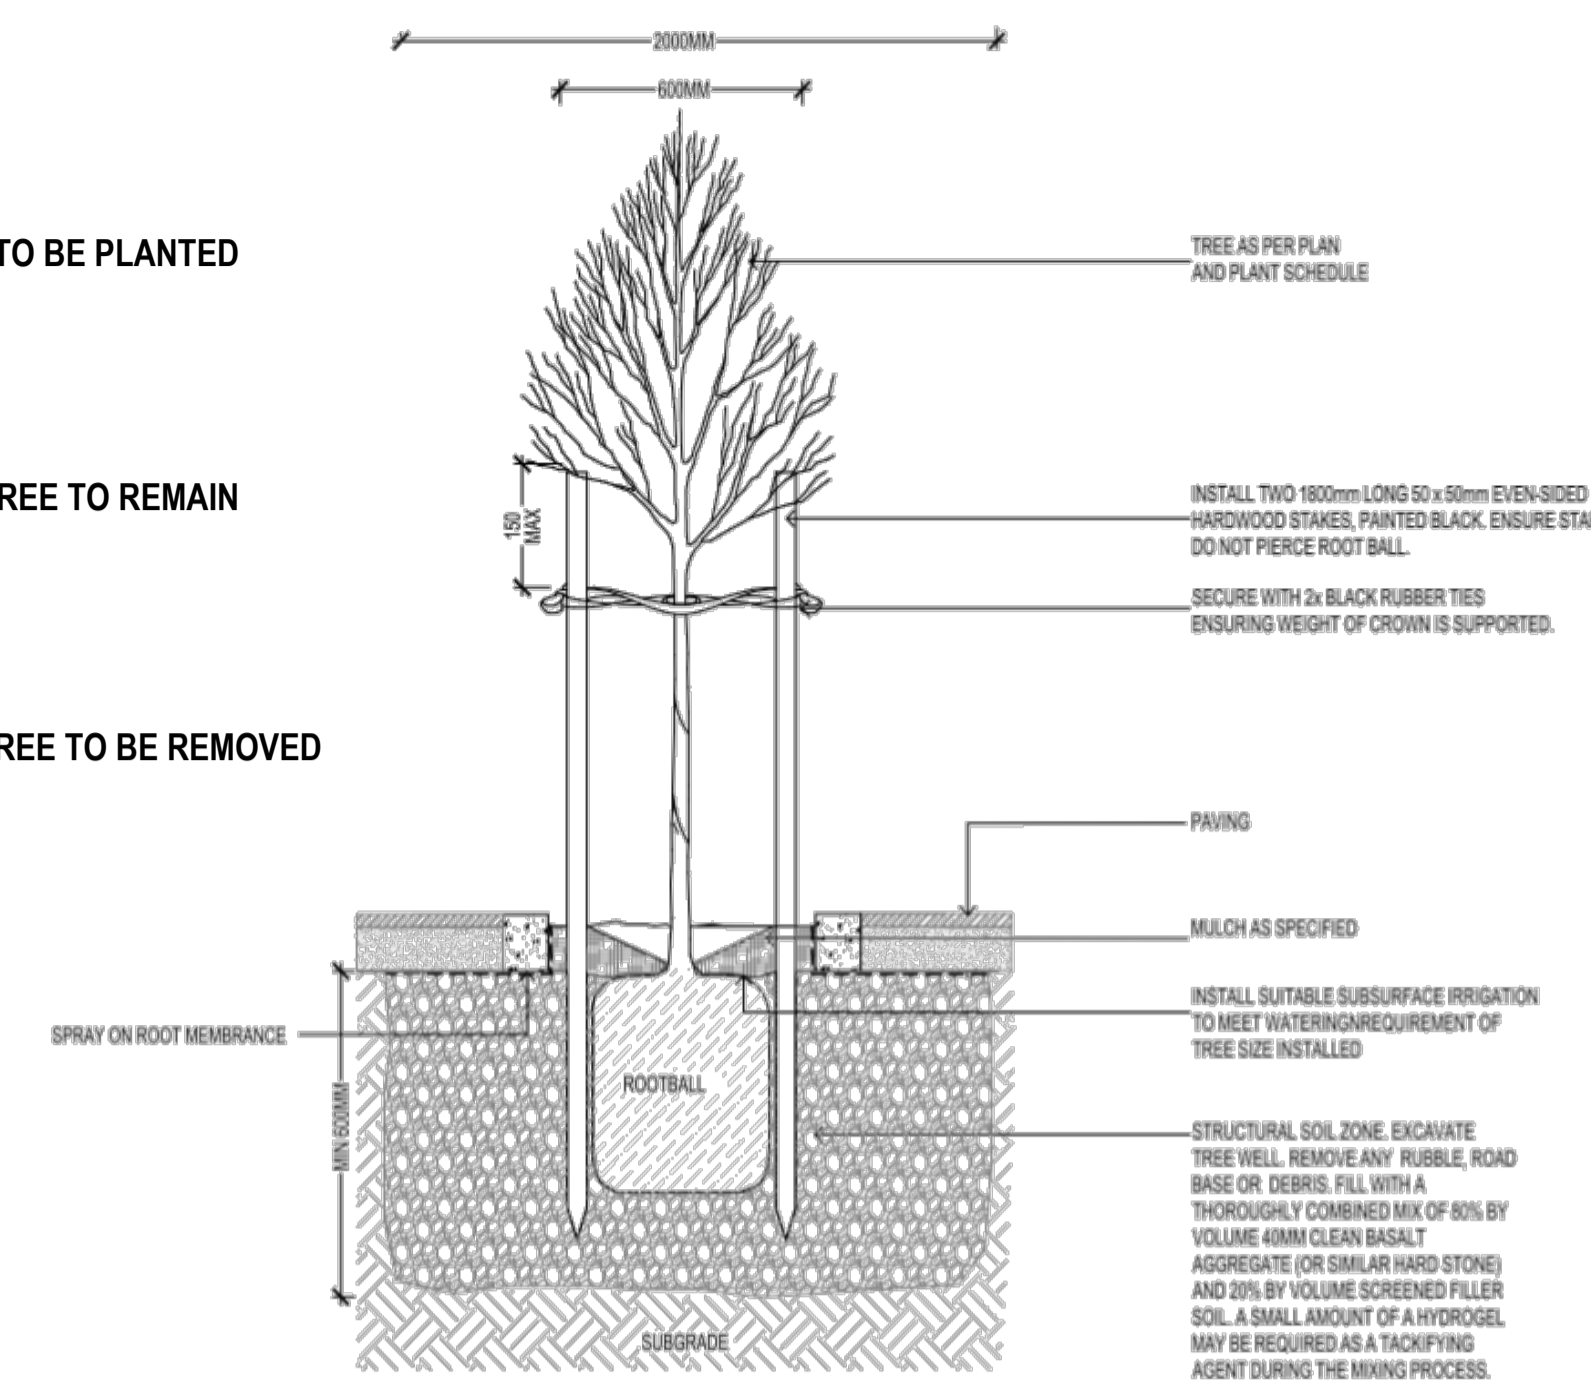

011 INDICATIVE TREE PLANTING IN PAVED AREA

SHADE



EUCALYPTUS LEUCOPHLOIA - SNAPPY GUM
 8 000mm HIGH

ORNIMENTAL SCREENING



DIANELLA REVOLUTA
 1000mm HIGH x 1500 WIDE / 2per m²




EREMPHILA GLABRA - EMU BUSH
 1000mm HIGH x 1000mm WIDE / 3per m²

GROUND COVERS



CYMOPOGON AMBIGUOUS - NATIVE LEMON GRASS
 500mm HIGH x 500mm WIDE / 4per m²

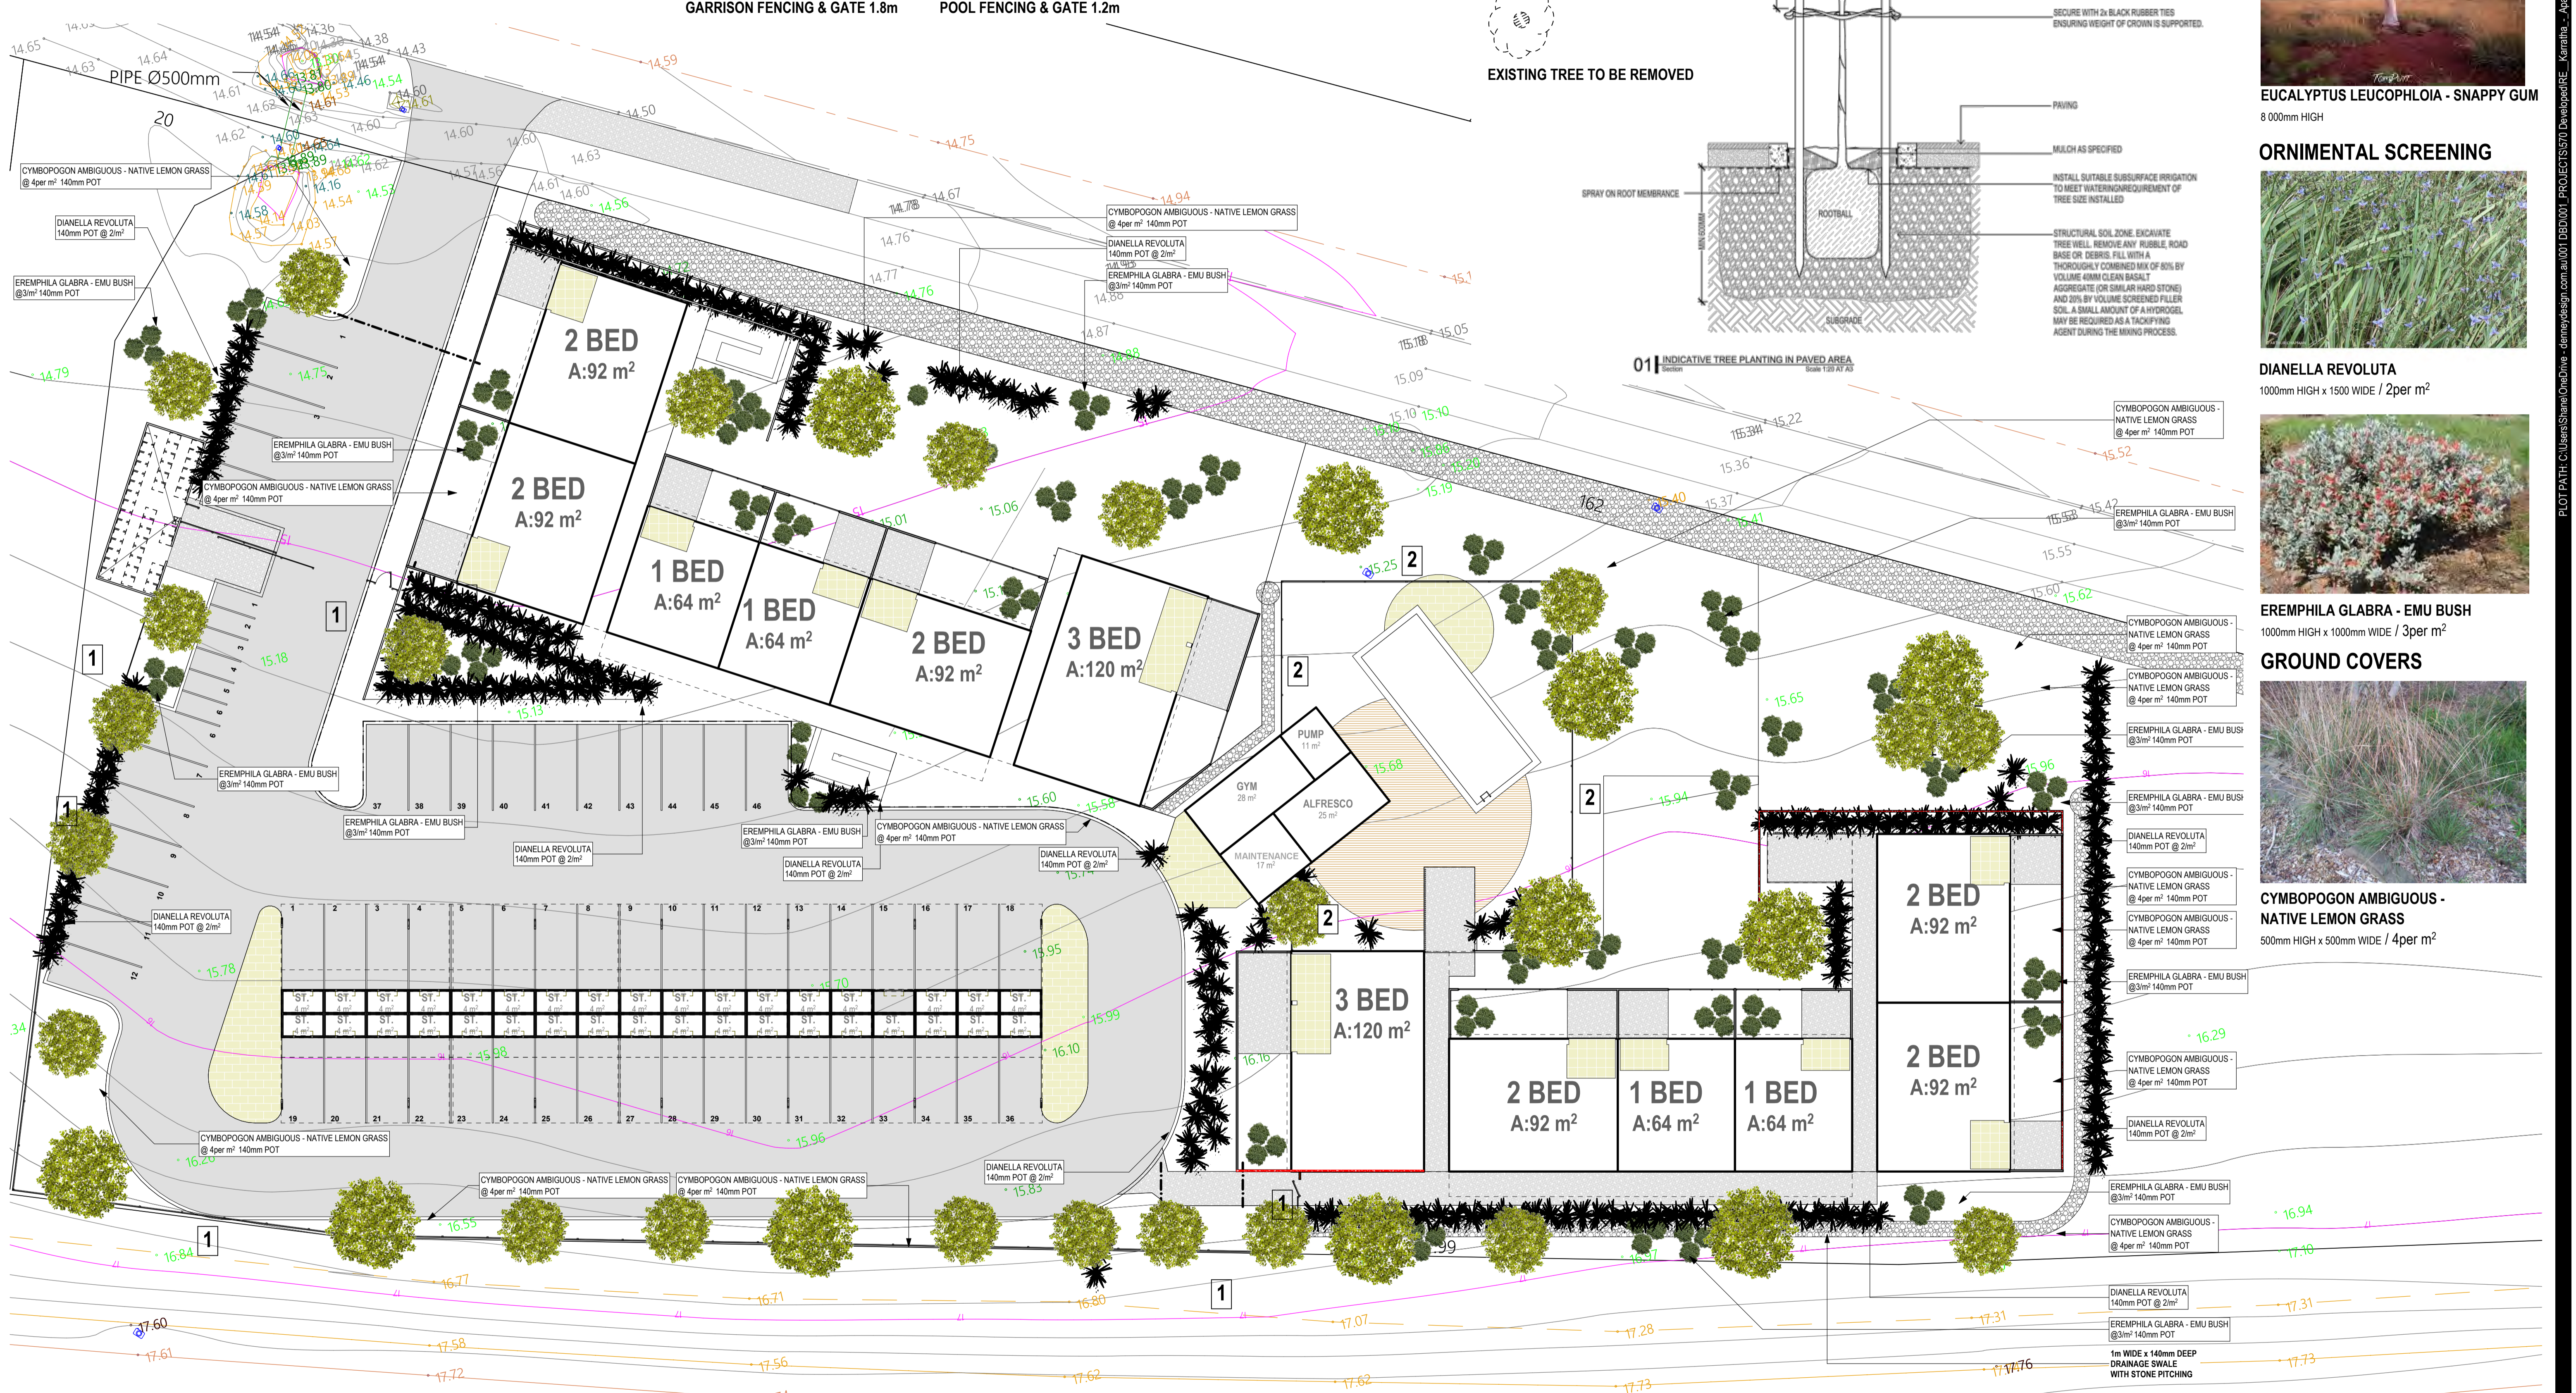

DRAWING	DATE	REVISIONS
1. ALL LEVELS, DIMENSIONS, POSITIONS & HEIGHTS TO BE CHECKED & VERIFIED ON SITE BEFORE COMMENCEMENT OF BUILDING WORKS.		
2. FIGURED DIMENSIONS ARE TO BE TAKEN, DO NOT SCALE OFF DRAWINGS.		
3. ALL ARCHITECTURAL DRAWINGS TO BE READ IN CONJUNCTION WITH SPECIFICATIONS & ALL OTHER RELEVANT ENGINEERING DRAWINGS FROM STRUCTURAL, ELECTRICAL, HYDRAULIC & MECHANICAL.		
4. ANY DISCREPANCIES TO BE REPORTED TO THE AUTHOR BEFORE ACTION IS TAKEN.		
5. REFER TO STRUCTURAL ENGINEERS DRAWINGS FOR ALL STRUCTURAL WORKS.		
6. LARGE SCALE DRAWINGS TO SUPERCEDE SMALL SCALE DRAWINGS.		

REV	ITEM	DATE
A	CONCEPT FOR REVIEW	30/01/25
B	DA ISSUE	27/05/25
D	DA AMENDMENT	24/09/25
E	DA AMENDMENT	15/10/25
F	DA AMENDMENT	27/01/26
G	ADJUSTED LEVELS	20/02/26
H	ADJUSTED LEVELS	02/04/26

REV	ITEM	DATE
J	RETAINING WALLS / STAIR AMEND.	29/04/26
K	DA. MODIFICATION	30/04/26

572	A 100	K
PROJECT No.	DWG No.	REV. No.
STATUS	DATE	SCALE
CDC	30/01/2025	1:200

PLOT PATH: C:\Users\ShaneOneDrive - denneydesign.com\aut01\0BD\001 - PROJECT\572\DevelopedRE - Karatha - Apartments\Gregory\572 Gregory Rev. K.dwg Date: 10/5/2025